



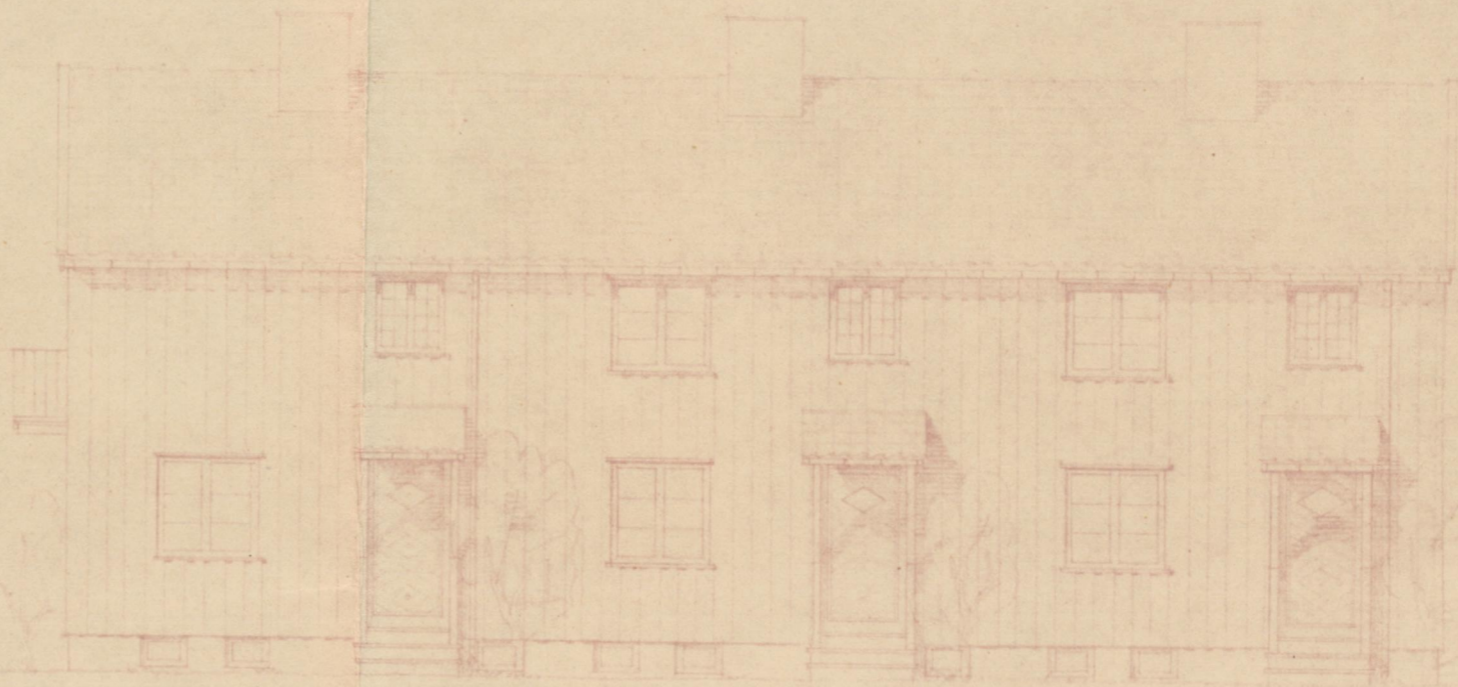

Syd (Syd-øst)

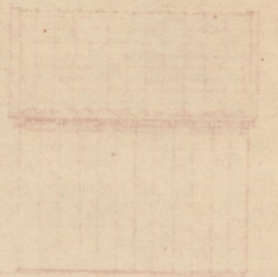


Øst (Nord-øst)




F. b. ing. ktr.
 J.-nr. 57/48
 Soddjens 20/48

Florø Bygningsråd

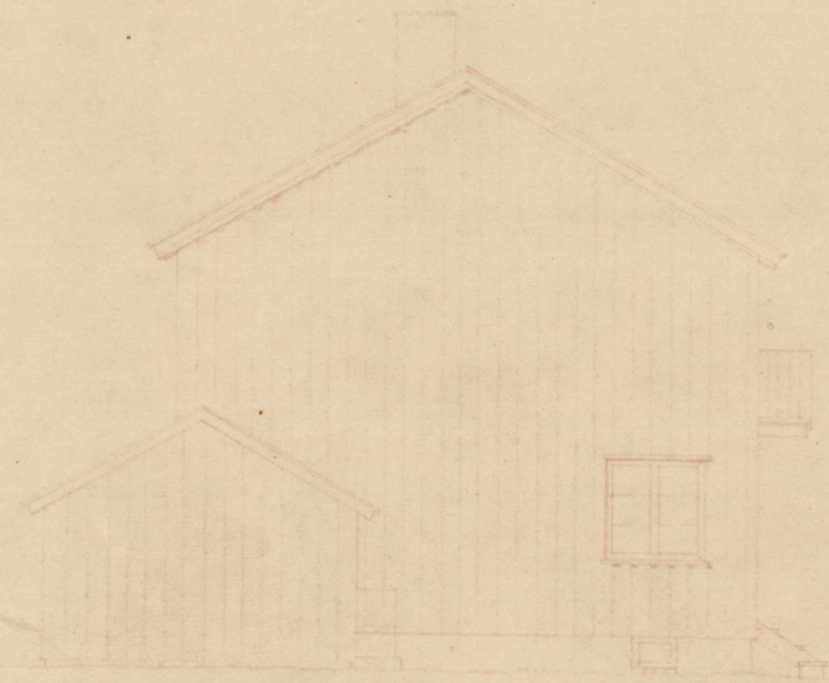

Nord (Nord-vest)

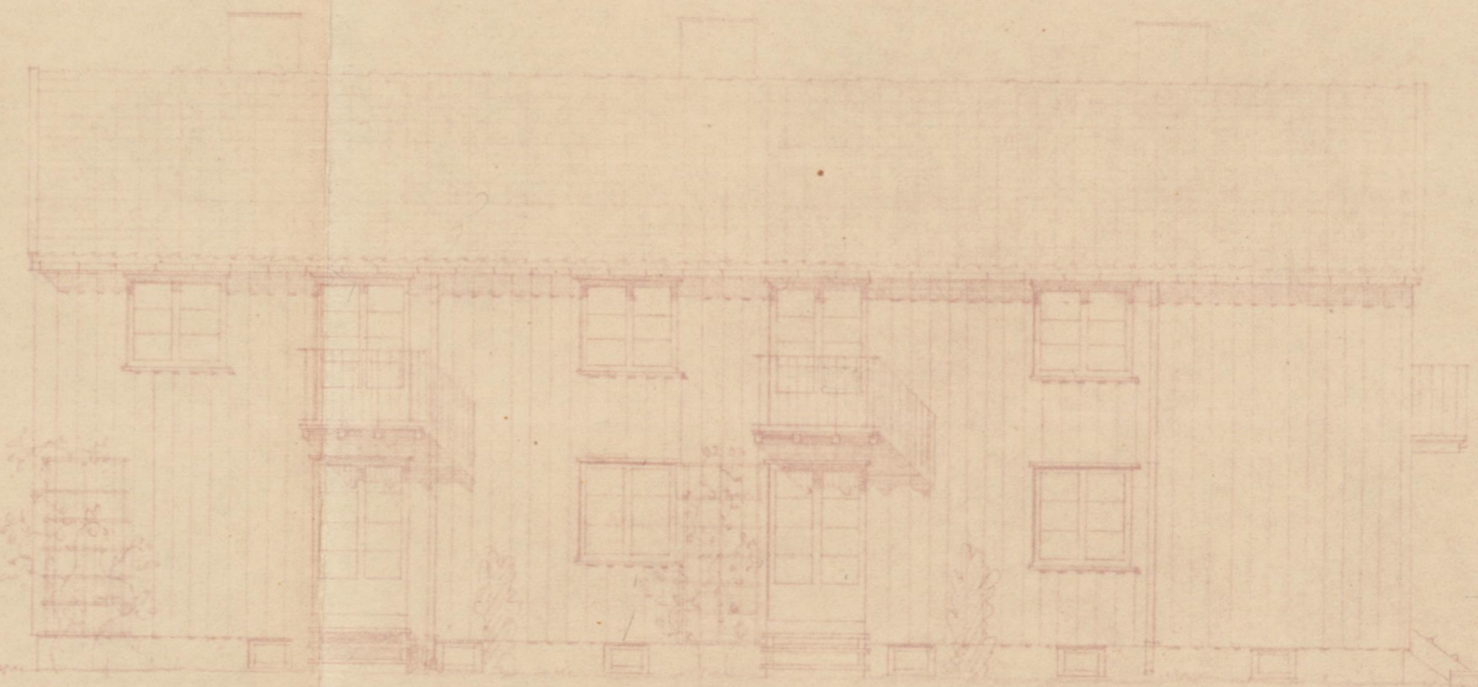


Vest (Syd-vest)




Bed for sykler, etc.

Florø BBL

Rekkehus, 3,45 m ² = 135 m ²	4002
Fasader:	3.1.48.
BBL	1:100

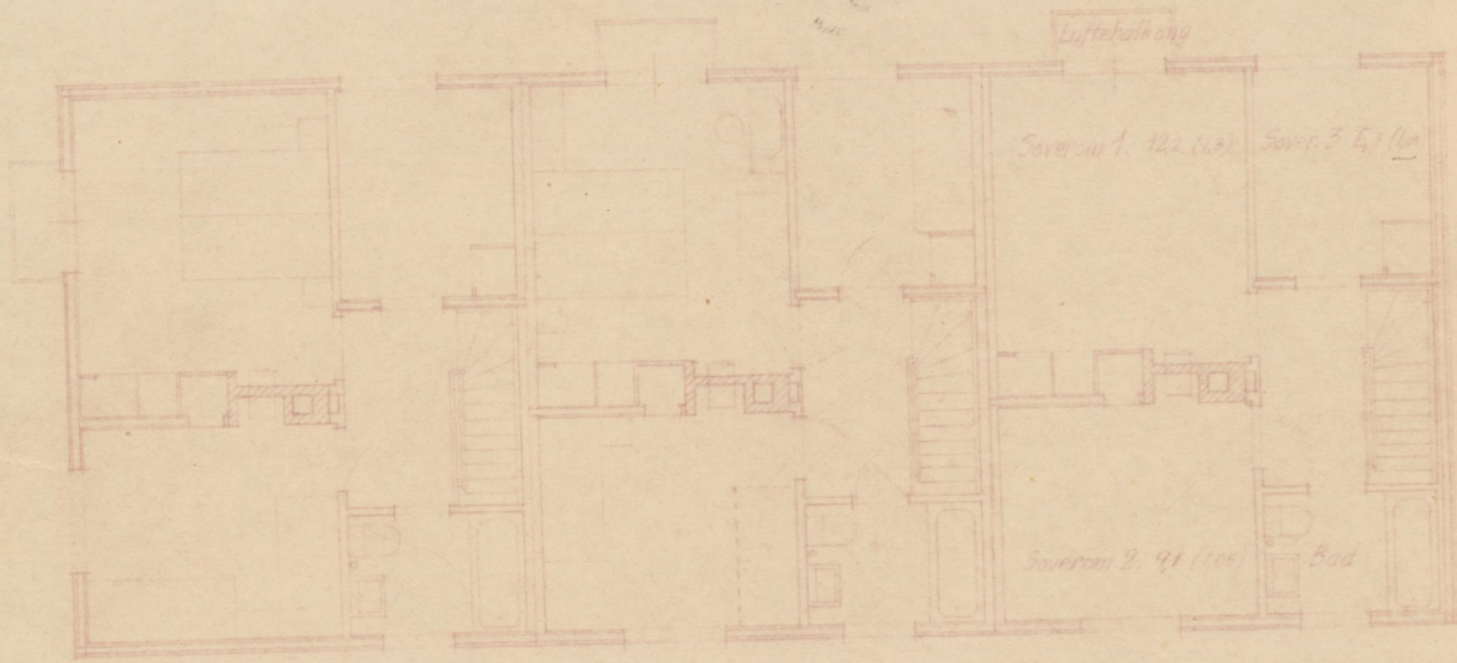

2^{de} etasje.

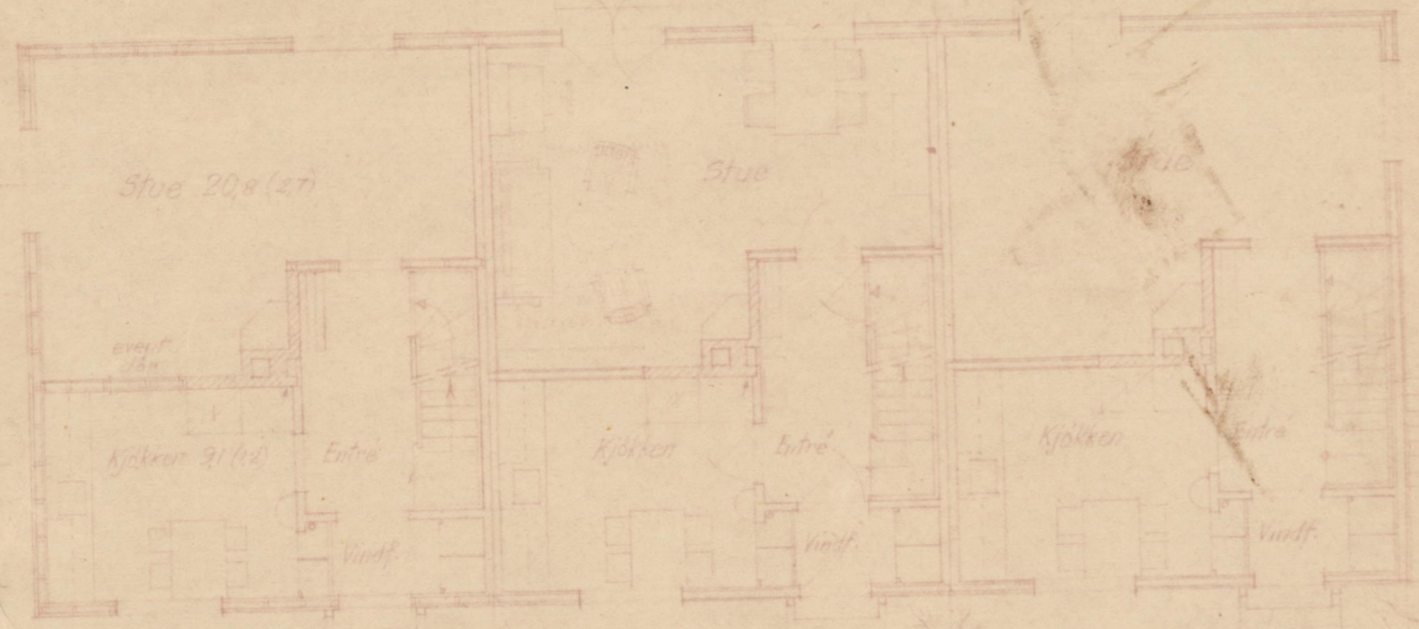


1^{de} etasje

630 600 600 270 · 350

53.000
21.600
79.600
82.000


135
13

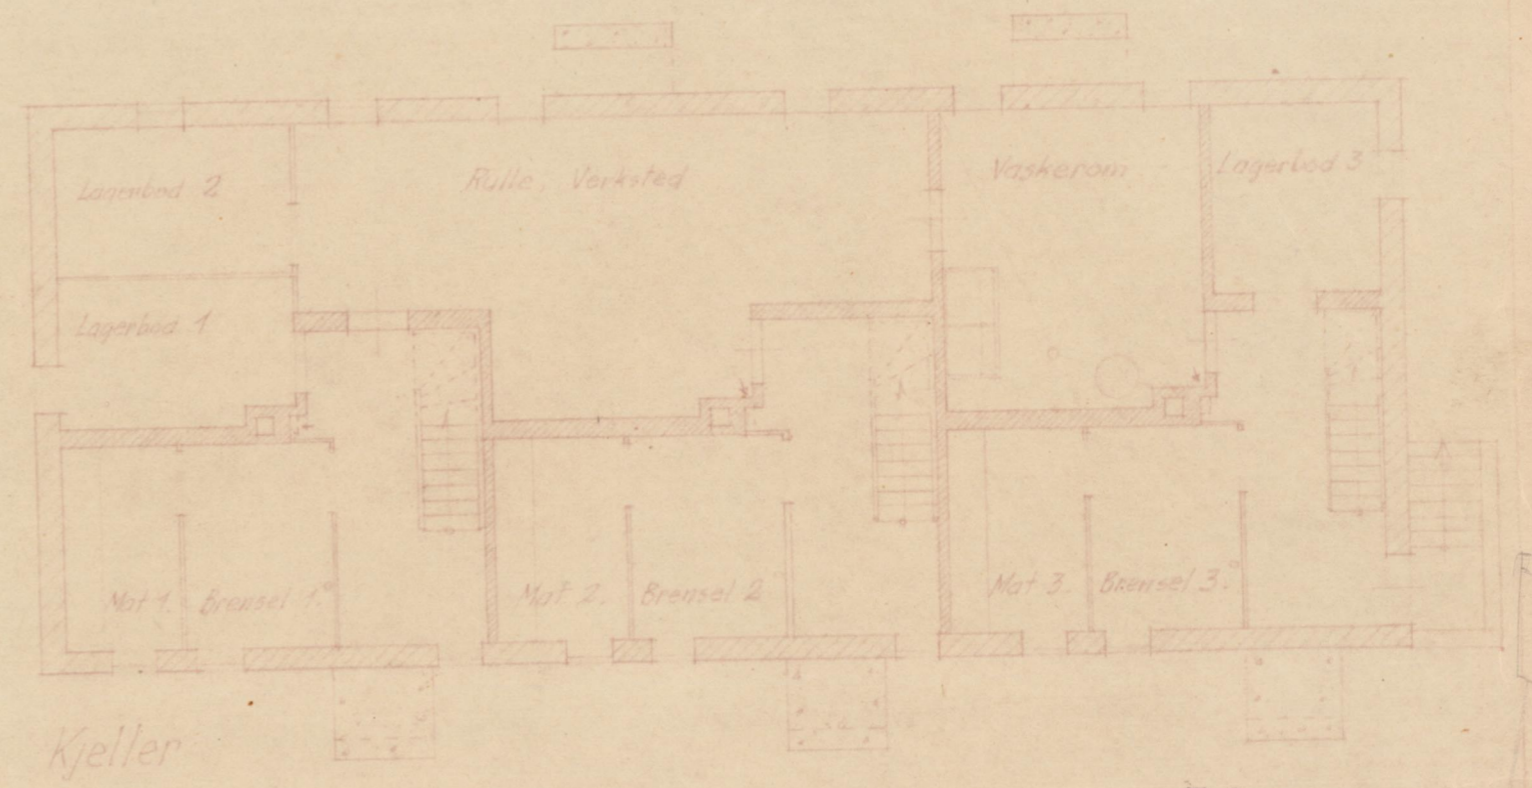

Kjeller

F. b. ing. ktr.
J.-nr. 57 148
Sodkjemt 20/1-48

Florø Bygningsråd

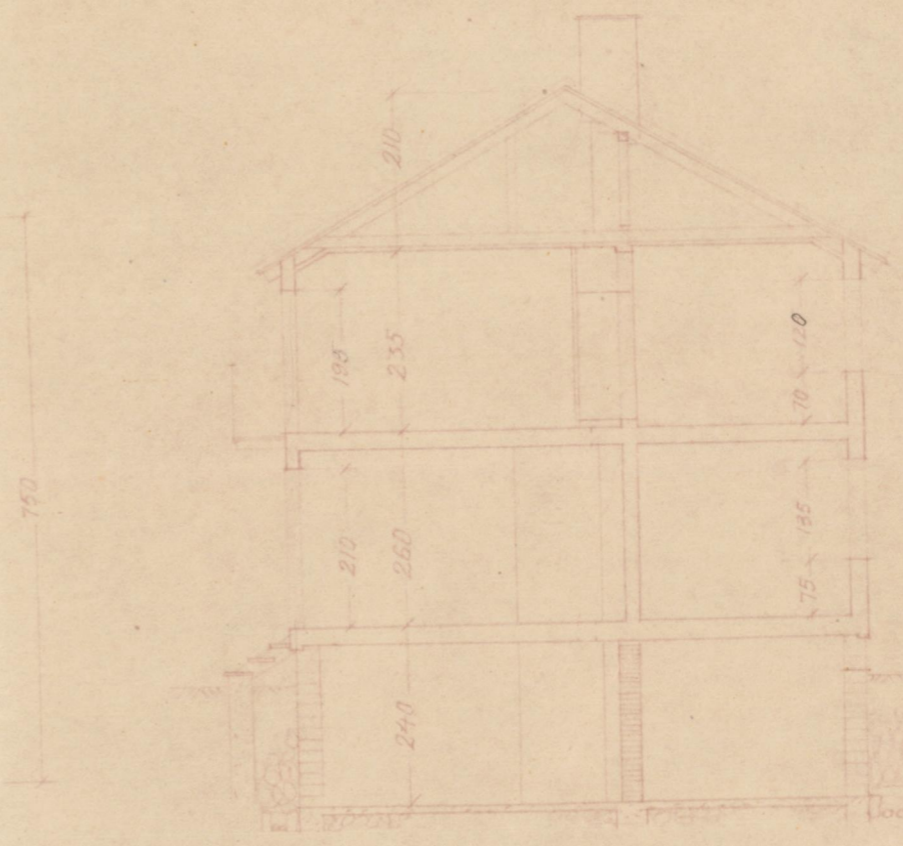

Florø BBL

Ækkelhus, $3 \times 45 \text{ m}^2 = 135 \text{ m}^2$	4001
Planer, Snitt.	3.1.48
M 321	1:100