
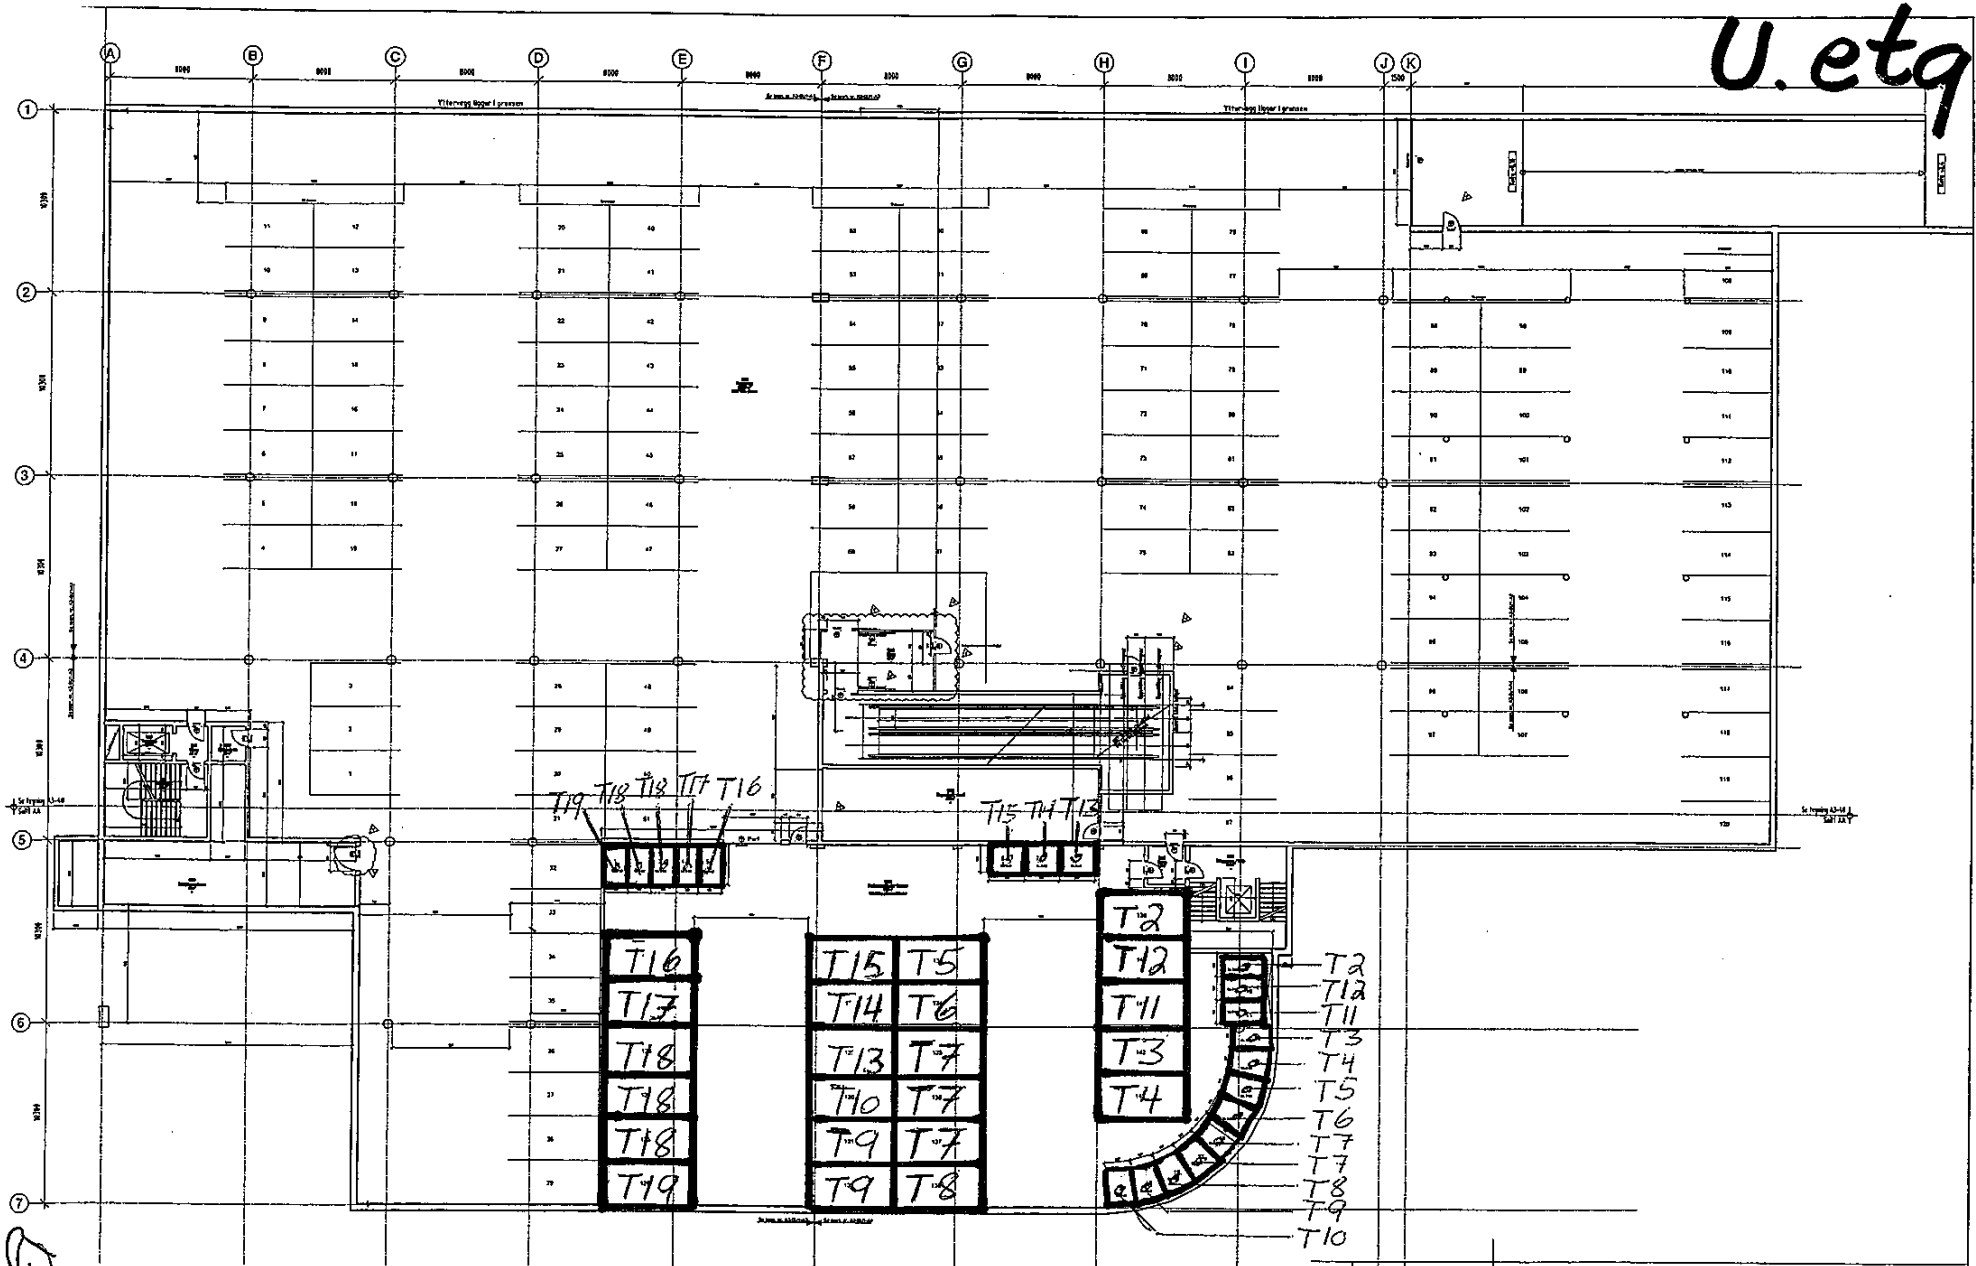


U. etg.

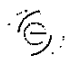

BE  
BN

			
Oversigtstegning Plan U. etasje			
MÅLSTOKK 1:200 (A2)	AJOURFØRT 09.02.07	SIGN./KONTR. vsv / jas	FLNNAVN 094-A3-OU1
SE-Arkitektur AS		PROS. NR. 094	TEGN.NR. A3-OU1
Telefon: 55 52 07 55 / Telefaks: 55 52 07 56 E-post: timo@se-arkitektur.no			

3. etc

