



MOTTATT
 28 OCT 1960
 BYGNINGSSJEFEN

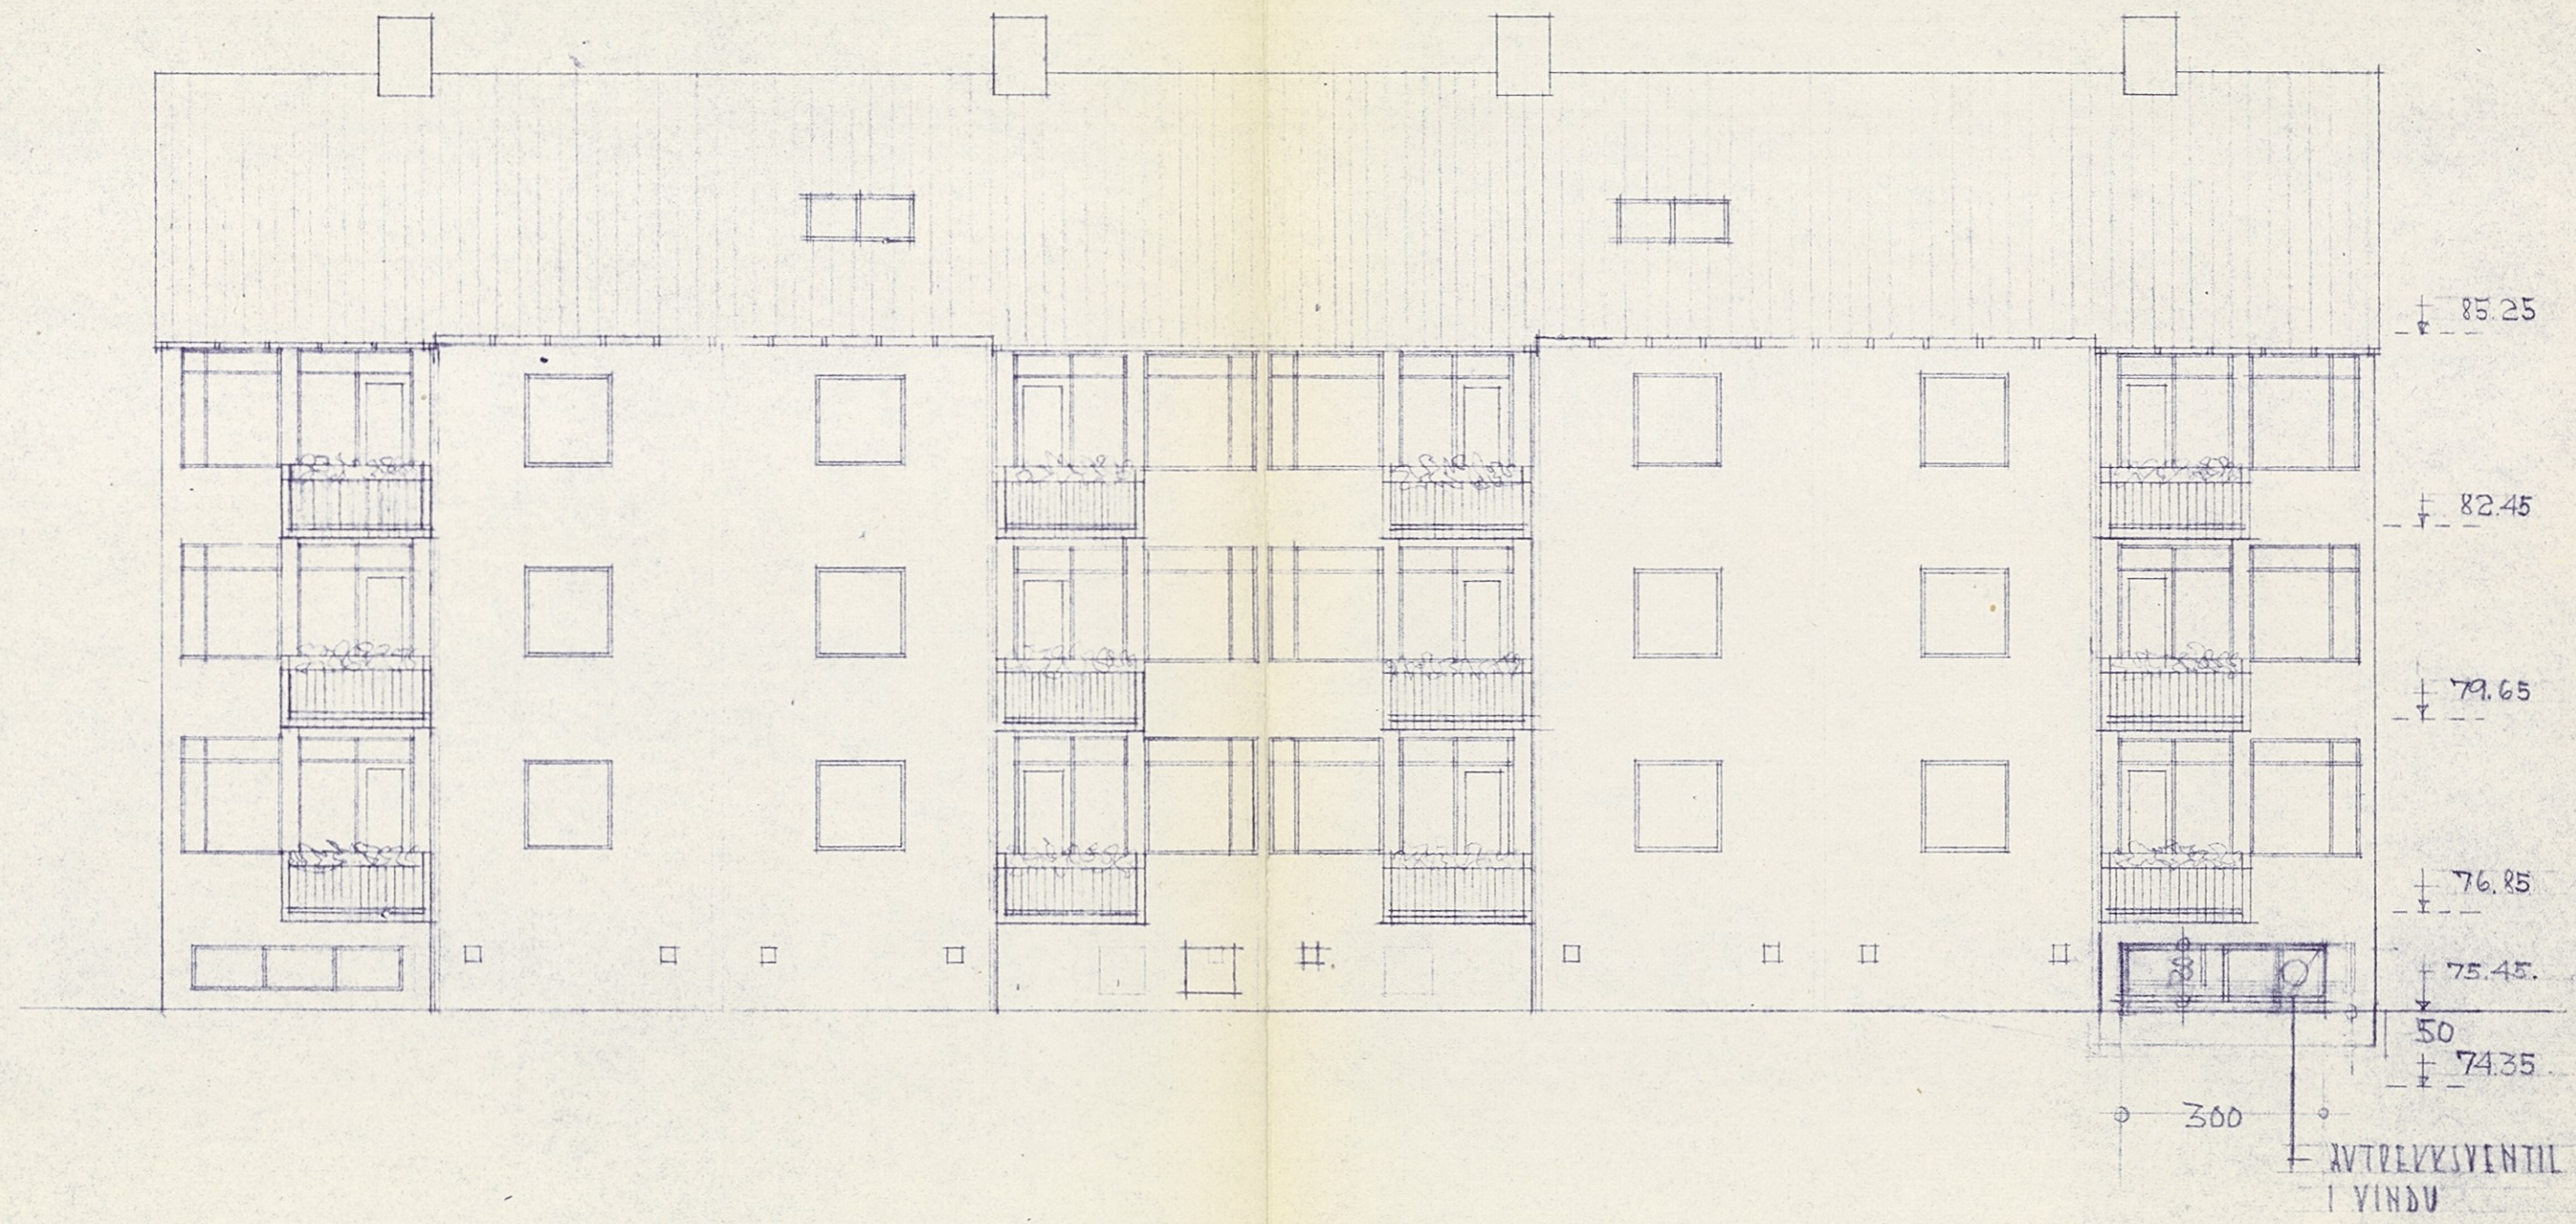

FASADE MOT VEST


NATLANDSVEIEN NO 80 AB			
84	14-2-55	1:100	109
17-12-57			
Arthur van der Velden		ARK.M.N.A.L.	

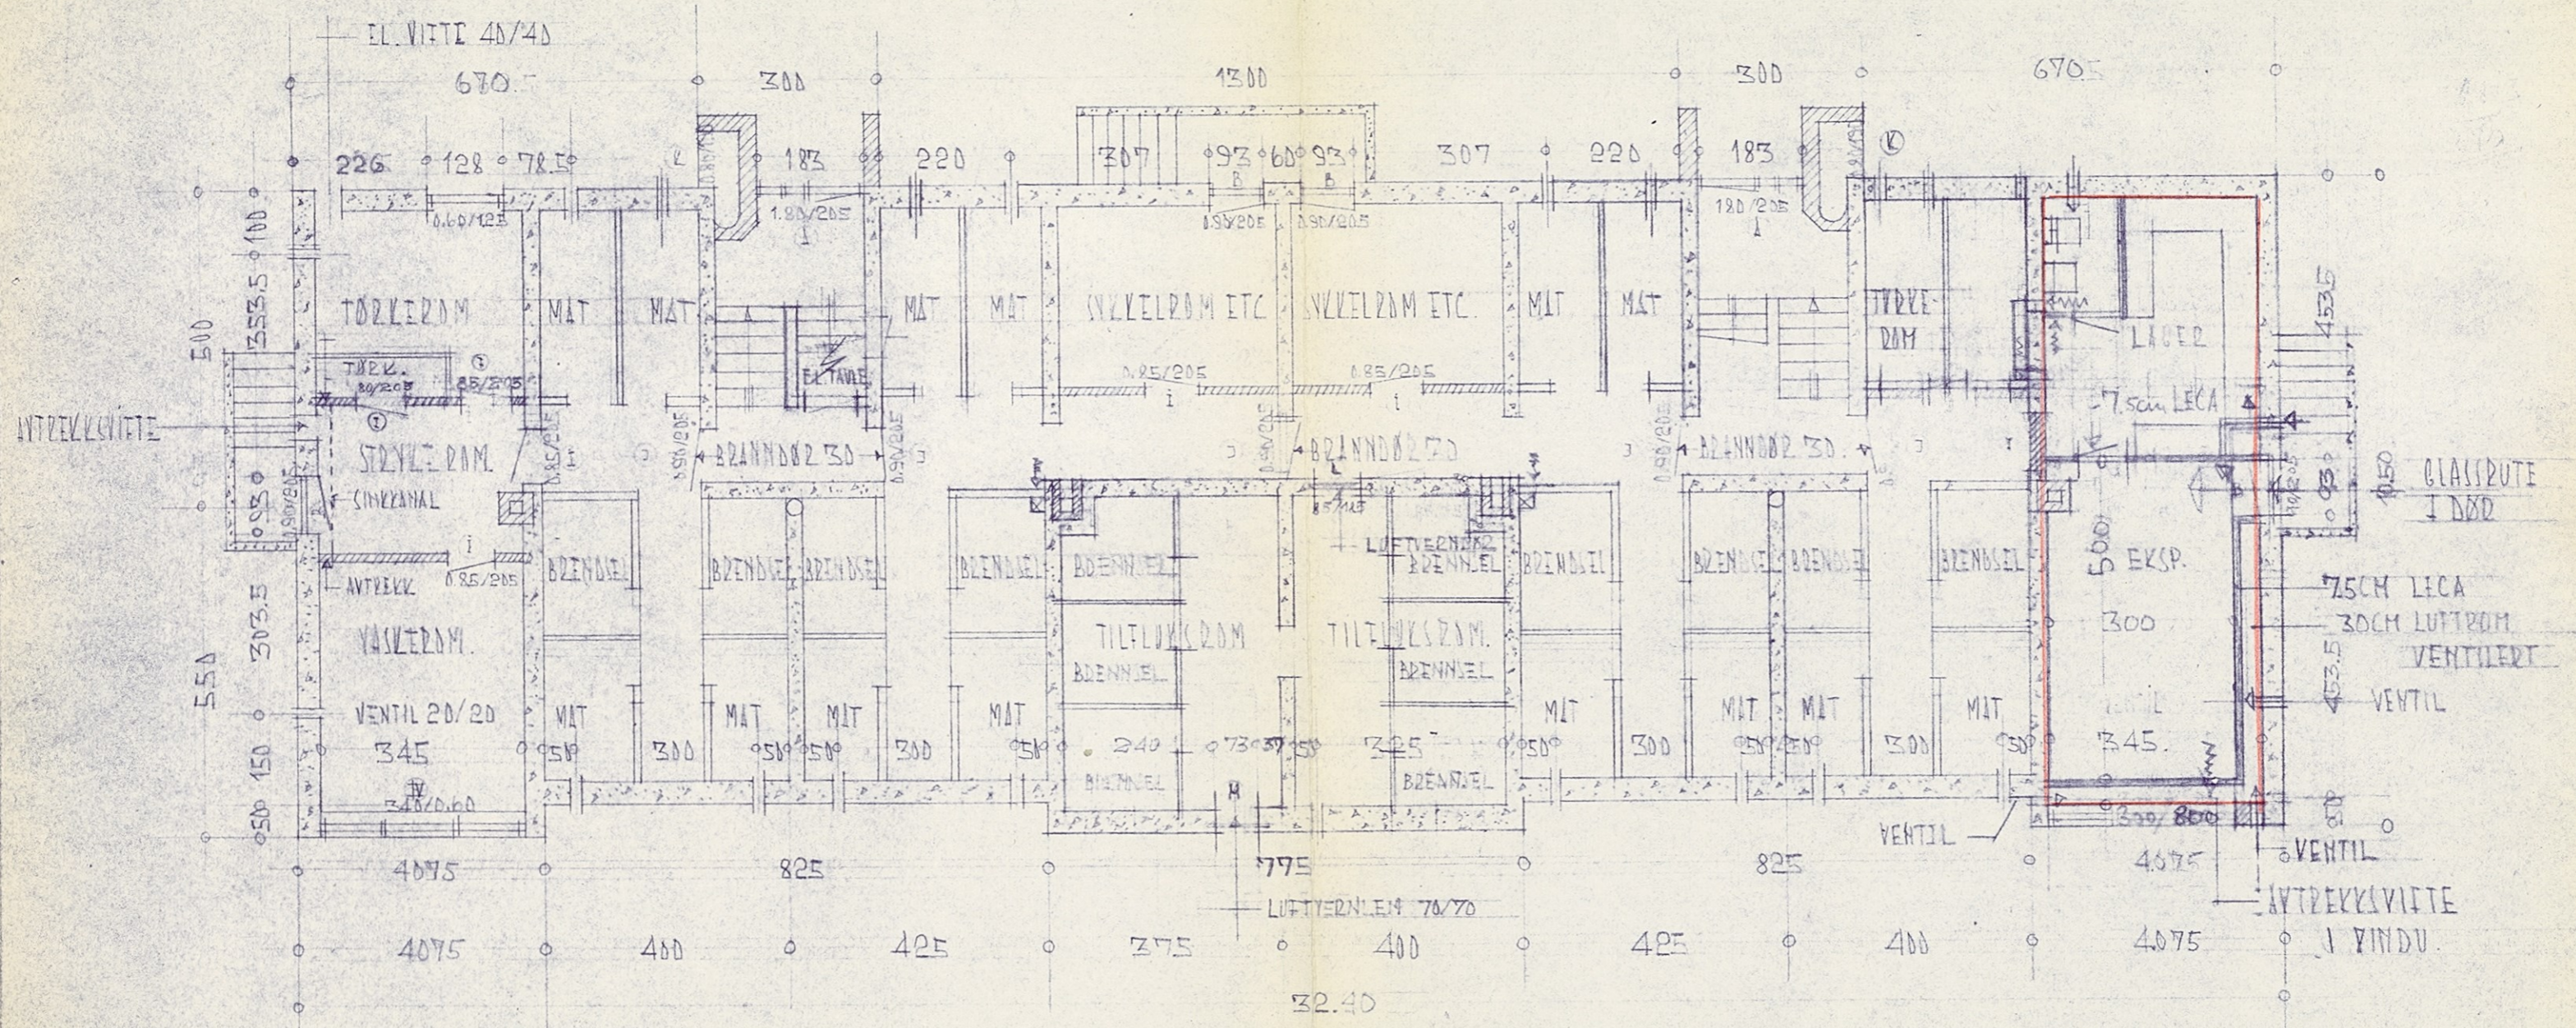


BLÅN AV KJELLER

NATLANSVEIEN N° 80 AB			
12-2-55	1:100	102	
15-10-55 6-11-57 17-12-57 16-1-59			
Ar/Mr. Jøse Værdø		ARK. H.N.A.L.	

MOTTATT
23 OCT 1960
BYGGNINGSSJEFEN

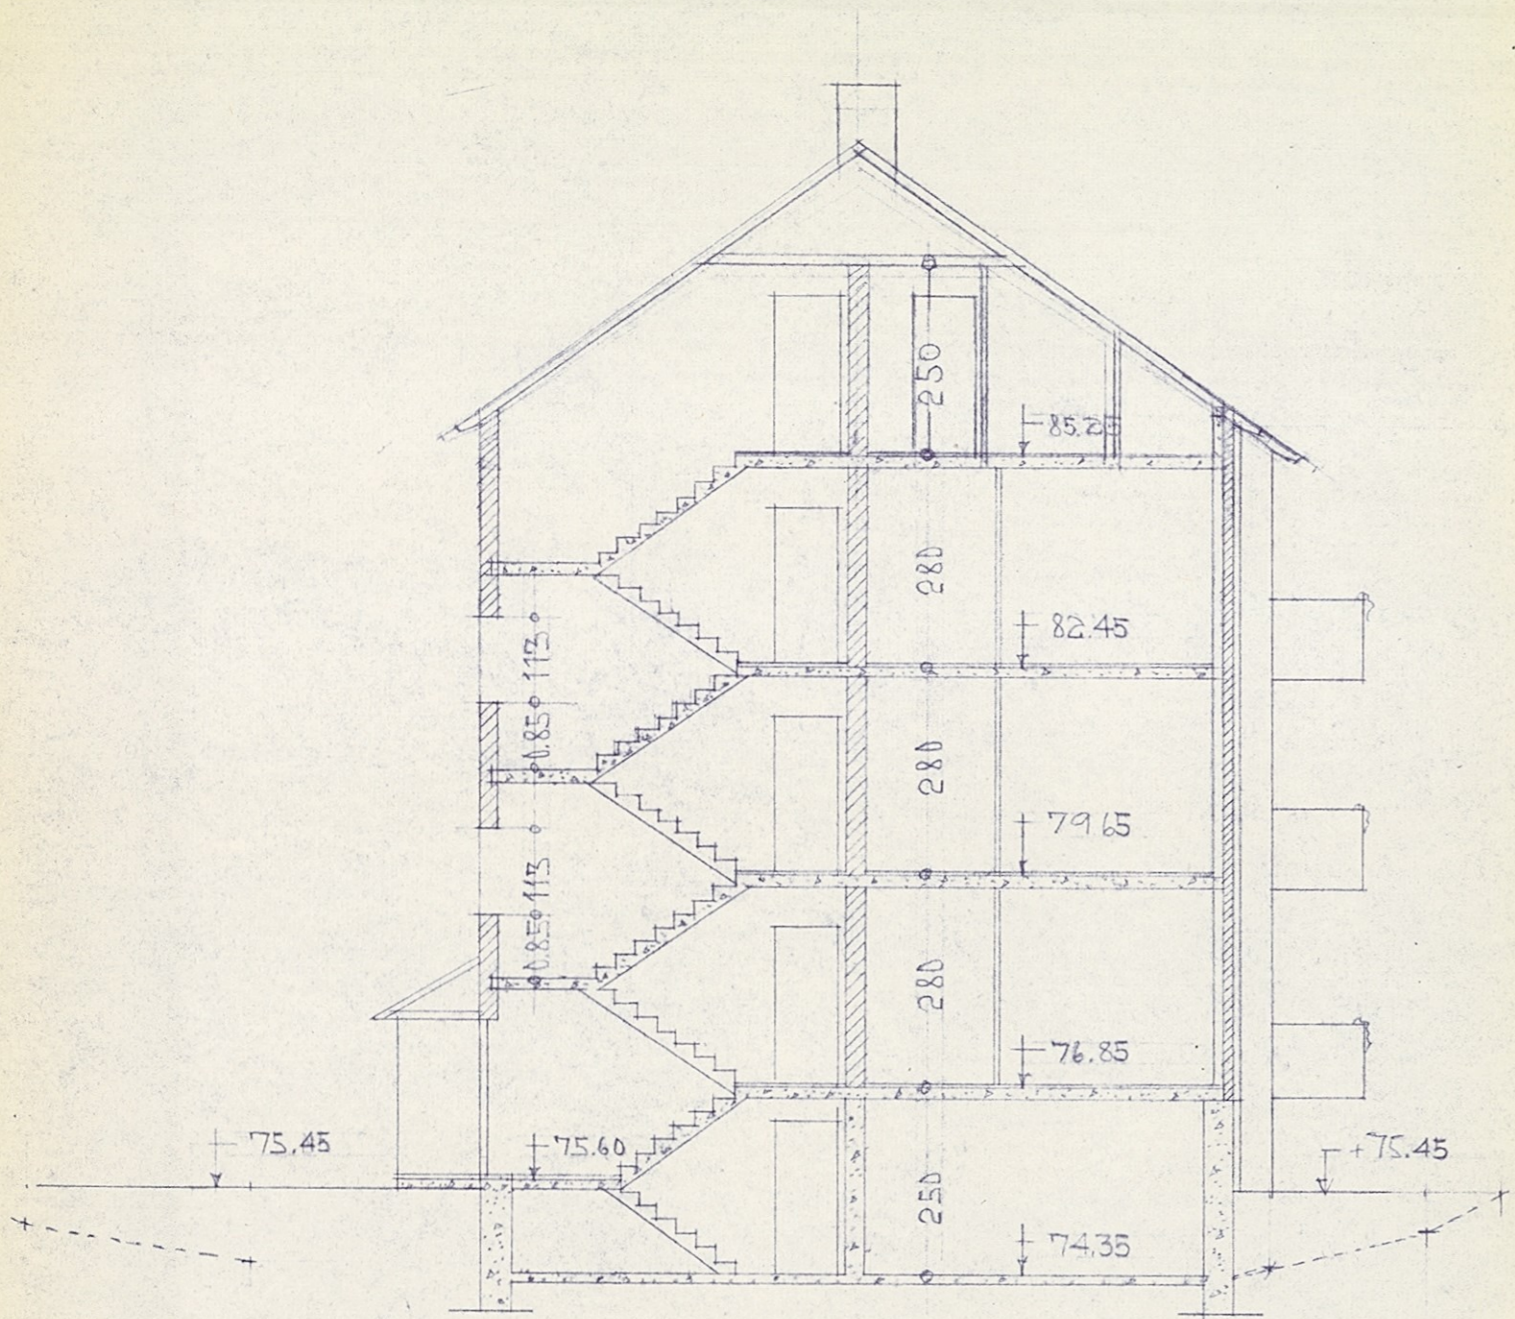

SNITT A-A

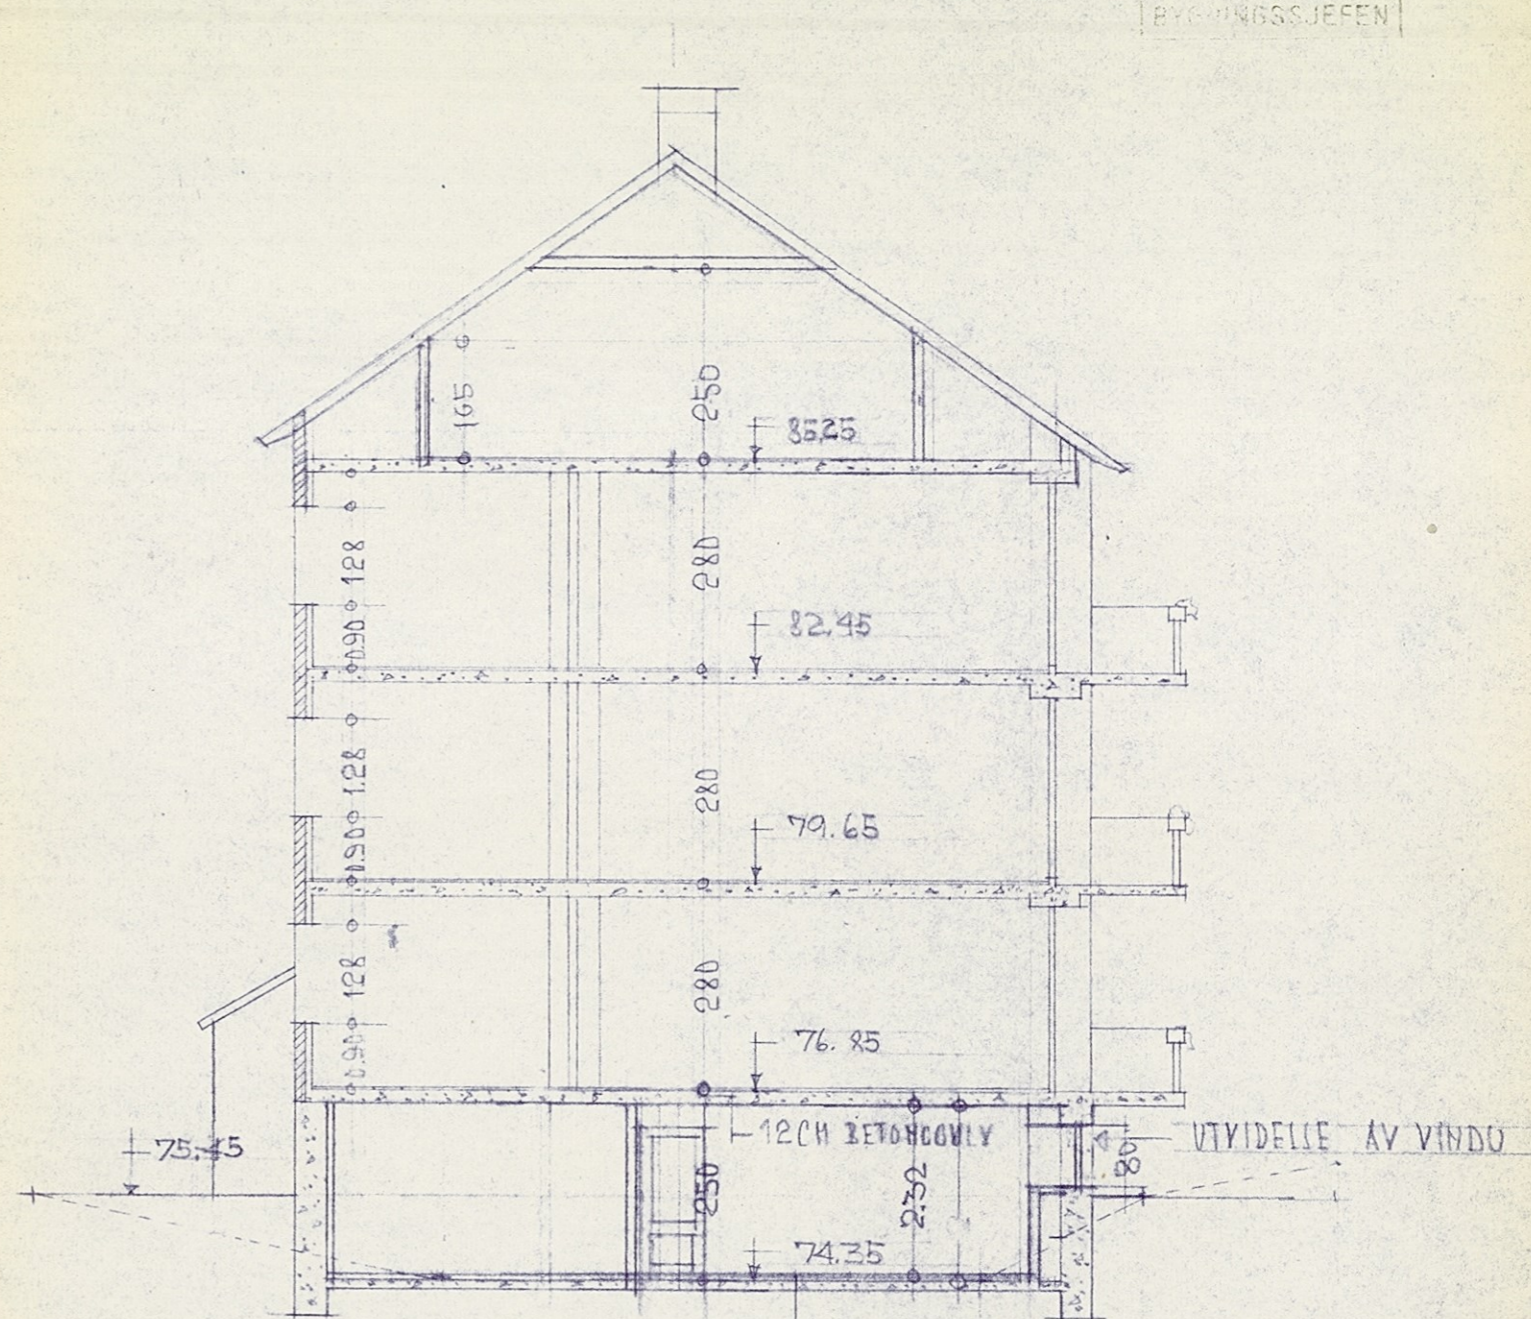

SNITT B-B.

GULV: PLASTFOLIE PÅ BETONGGULV
3CM SYDD STEINOLLMATTE
1" x 2" SPIKESLAG
1" x 3" KANTSKARNE GULVRODD
LINOLEUM

NATLANDSVEIEN NO 80 AB.			
191.59	23.9 60	1:100	106
Arthur Hans Karlsen		ARK. M.H.A.L.	