


RevNo	Revision note	Date	Signature	Checked


Tilbygg Vindfang tomannsbolig		Tegn. Rolv Ingebrigtsen
Fasader		
TILTAKSHAVER Vilde Ingebrigtsen Grimstadvegen 485 b 5252 Søreldgrend	G.NR. 30	B.NR. 432
		MAL 1 : 100

106 1800
200

RevNo	Revision note	Date	Signature	Checked

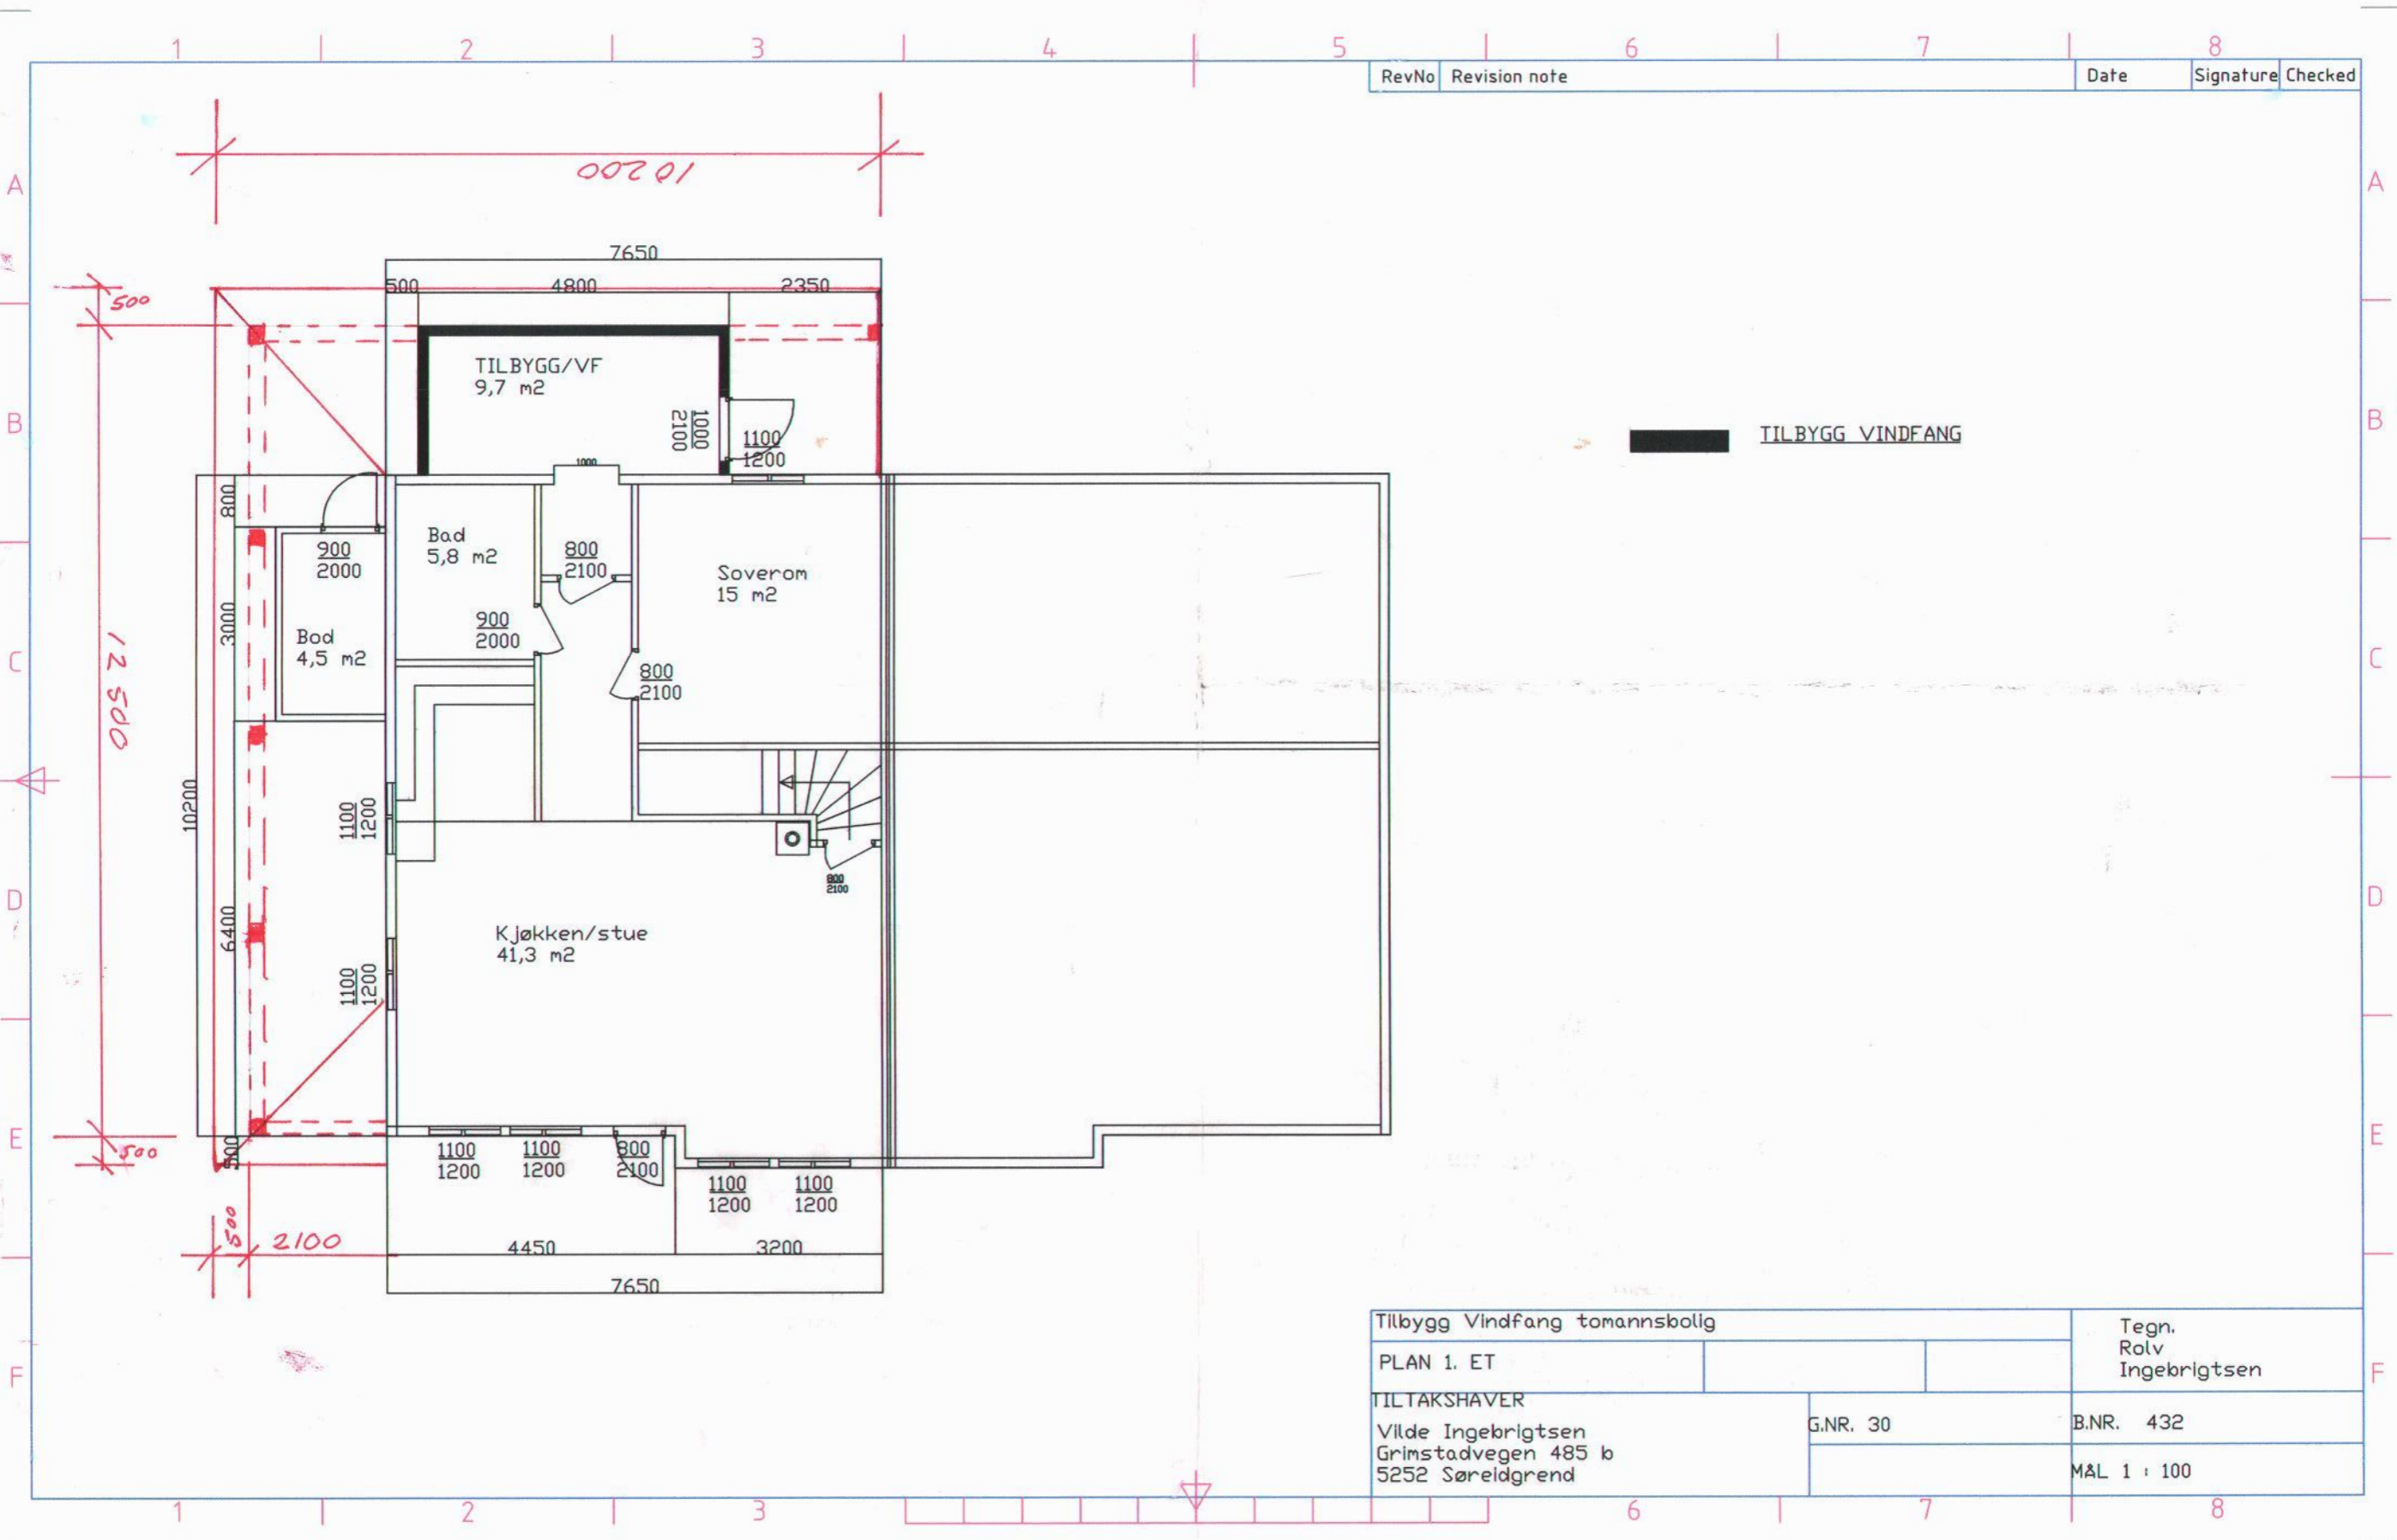

Tilbygg Vindfang tomannsbolig		Tegn. Rolv Ingebrigtsen
PLAN 1. ET		
TILTAKSHAVER	G.NR. 30	B.NR. 432
Vilde Ingebrigtsen Grimstadvegen 485 b 5252 Søreldgrend		M&L 1 : 100

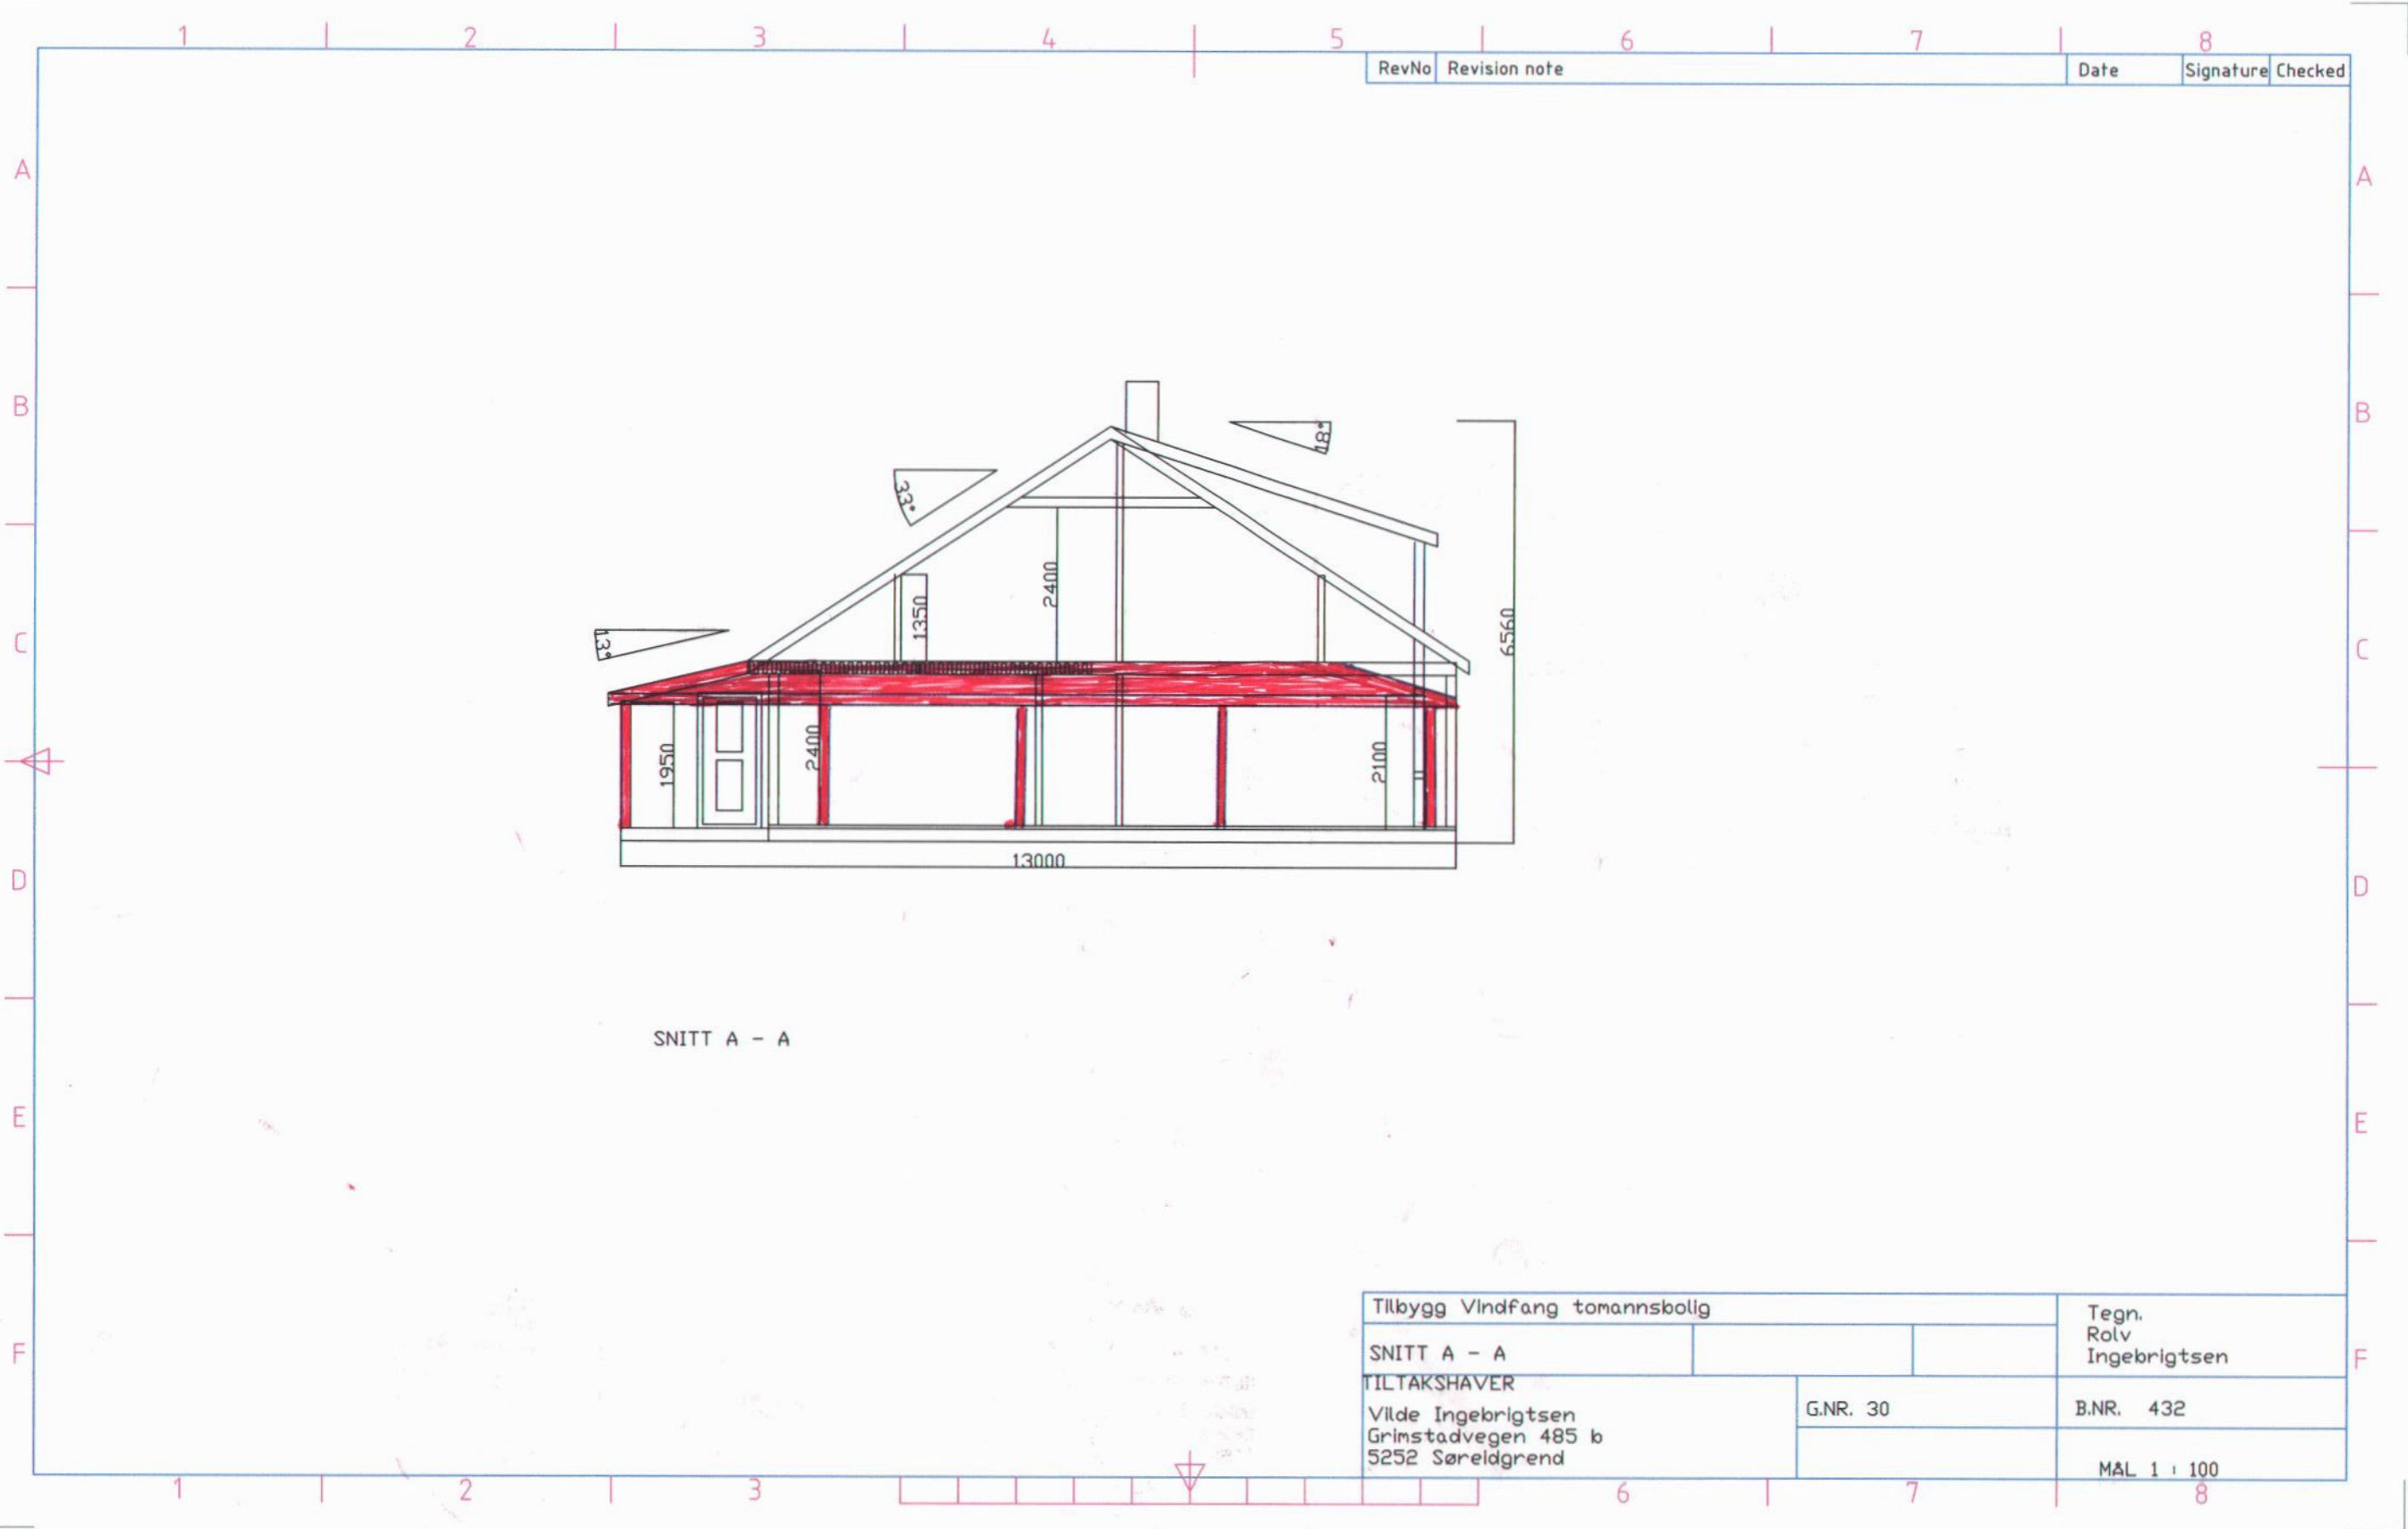

SNITT A - A

RevNo	Revision note	Date	Signature	Checked

Tilbygg Vindfang tomannsbolig		Tegn. Rolv Ingebrigtsen
SNITT A - A		B.NR. 432
TILTAKSHAVER Vilde Ingebrigtsen Grimstadvegen 485 b 5252 Søreldgrend		G.NR. 30
		MAL 1 : 100