




KOMM.AVD. BYUTVIKLING  
 Byggesaksavd.  
 22 SEPT. 1989  
 S.nr.: 881135

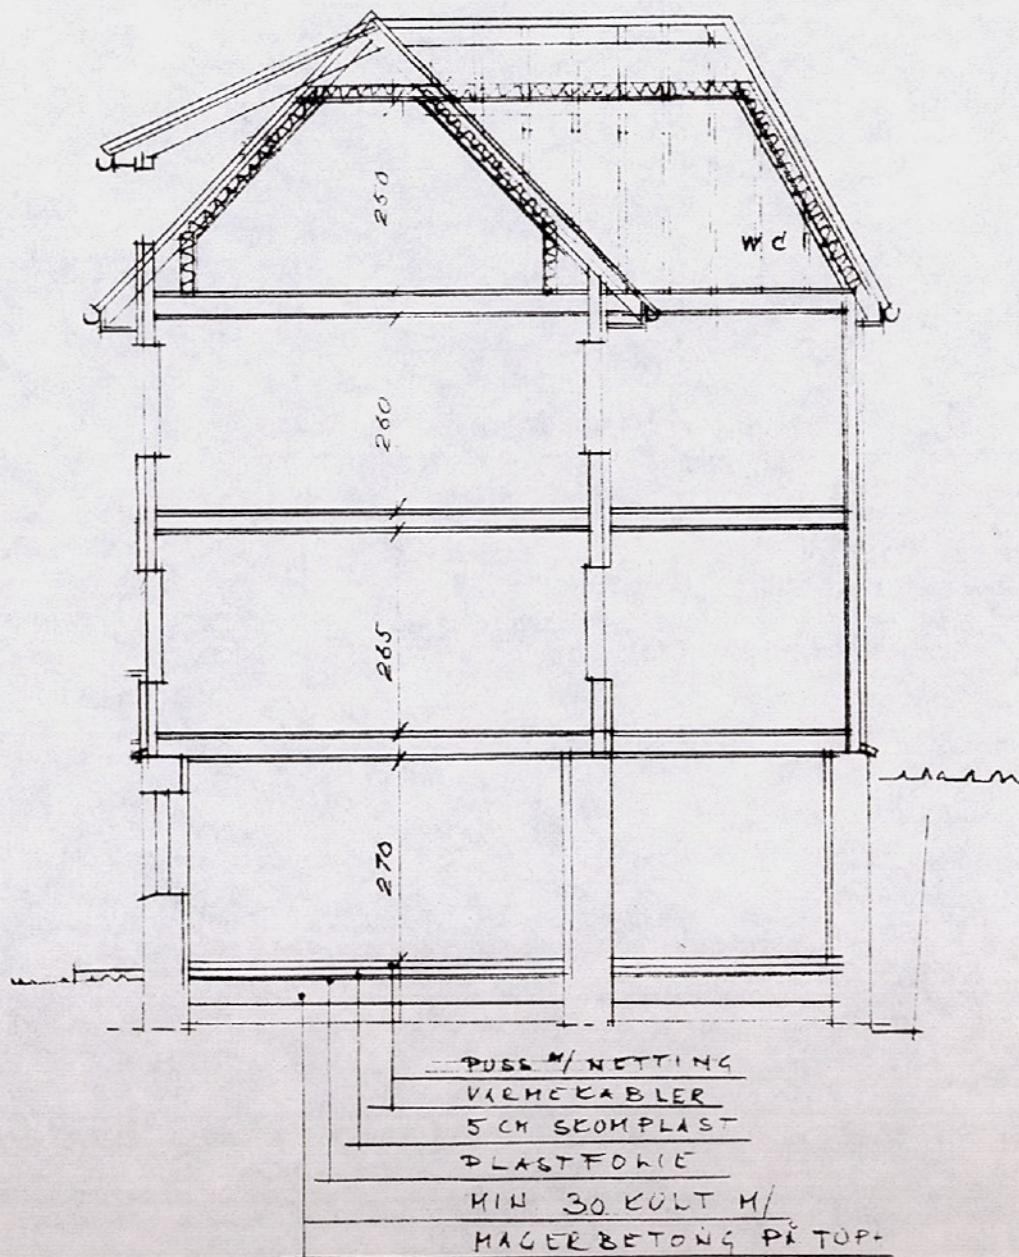

SNITT ETTER ENDRING  
A-A

ATLE VILNES  
 FJELDGA滕 21


MÅL 1:100

BEREDET 4. JULI 1989

REV 23.2.86  
 REV. 6.4.87



MOT VEST

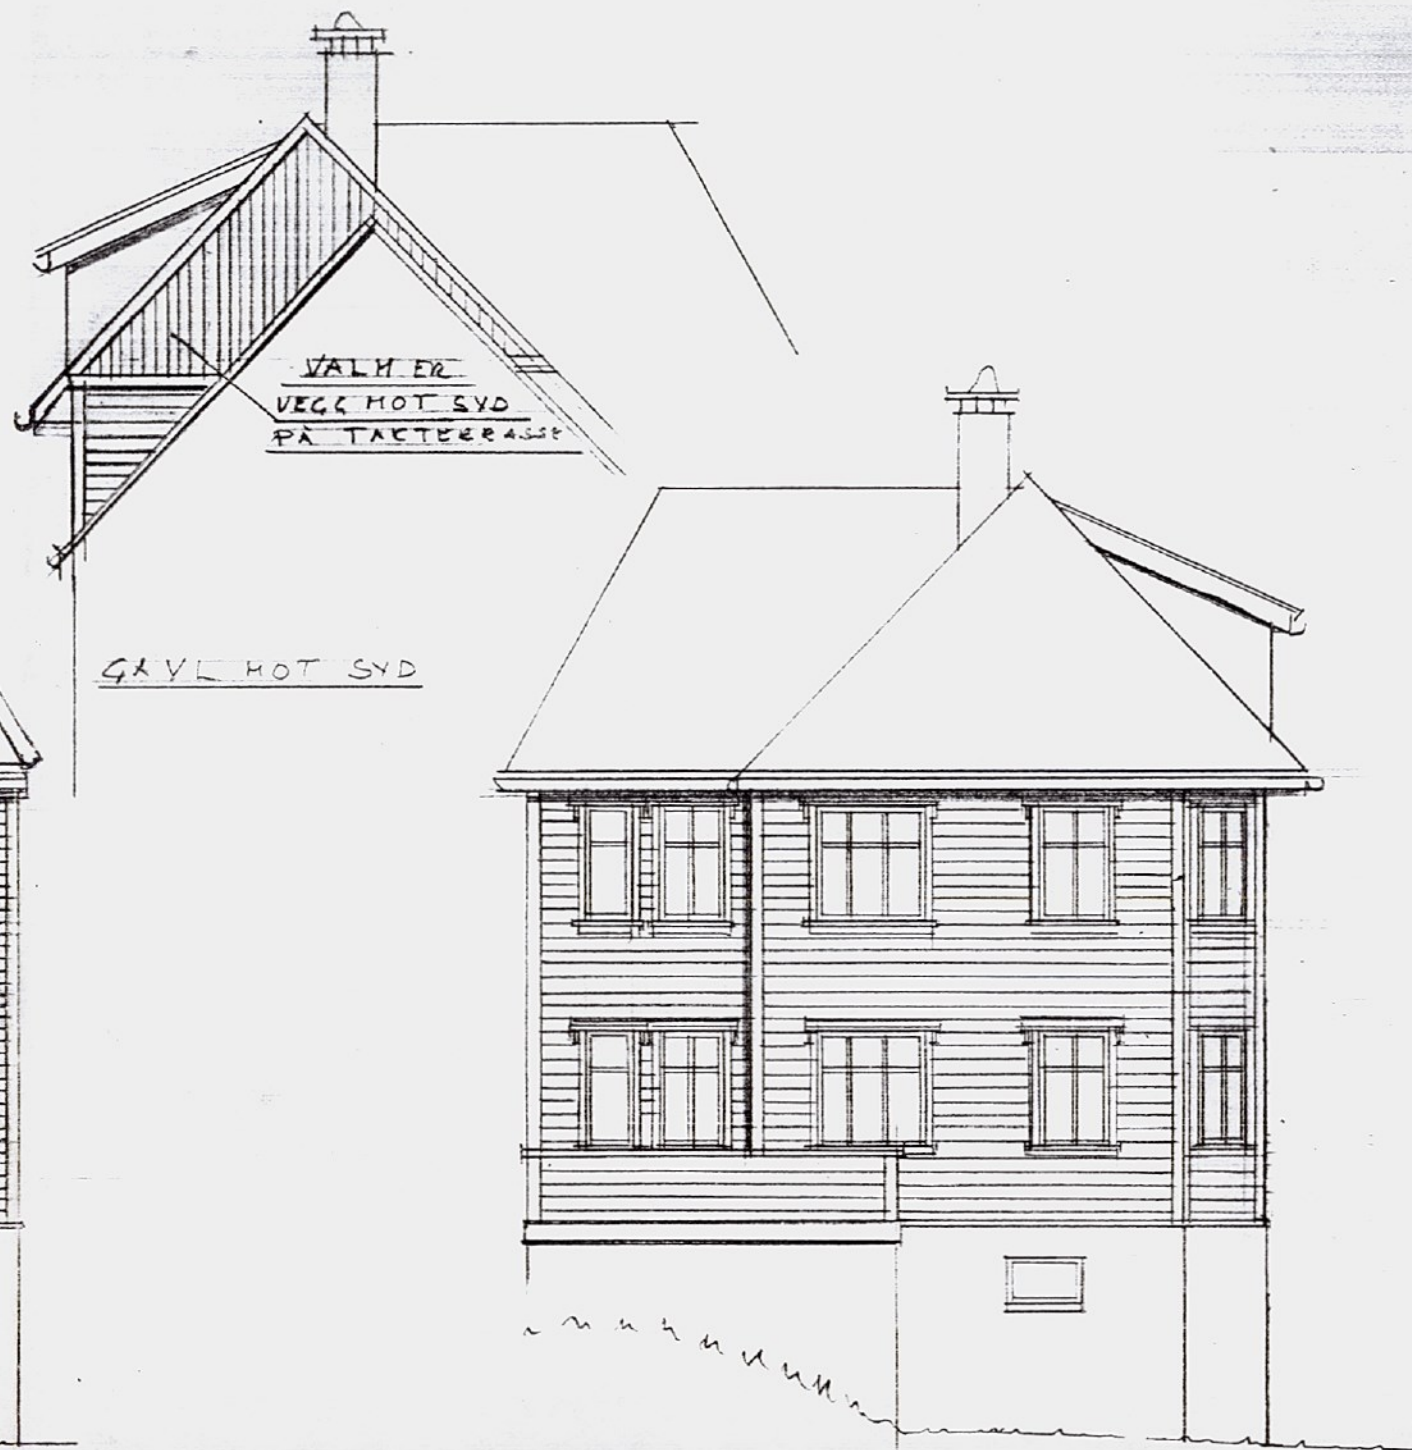

MOT NORD

REVIDERT 16-5-90

REVIDERT TAKTERRASSE

REV. 20-9-89 B

REV. 15-11-89 B

FASADER  
OG TAKTERRASSE  
ATLE VILNES  
FJELDGATEN 21 GNR. 10167  
MÅL 1:100  
BORGEN 4. JULI 1988

B.NR. 1376

3