




PLAN HYBLER

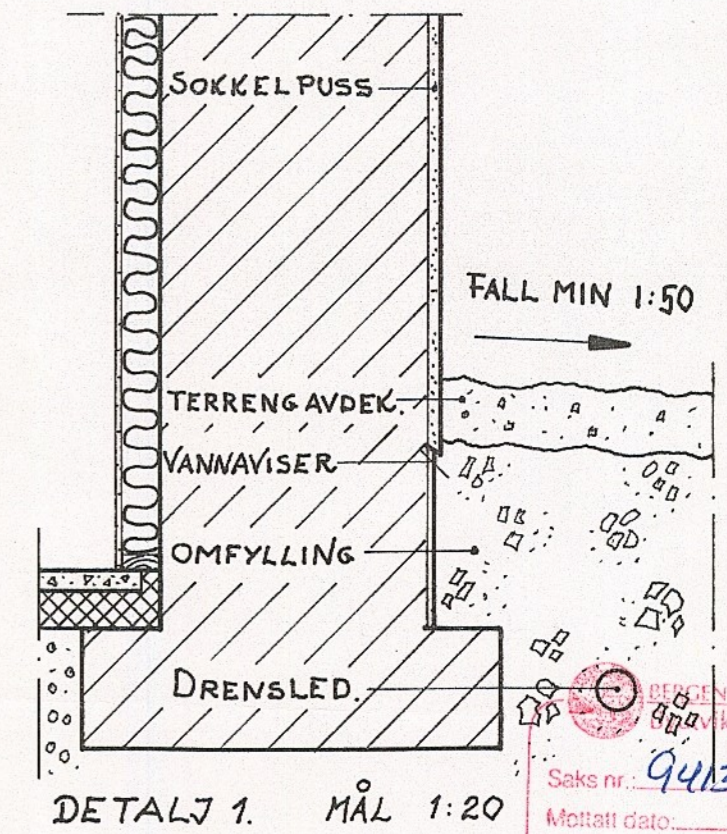


REV.A. JUNI 95.		HYBEL 5 tll Bod. INNG.FELLES	
Dato: 12.12.94.	Målestokk: 1:100	Konst: ARKITEKT HELGETHOMASSEN	
INNREDN. HYBLER PLAN - SNITT - DETALJ ANM. TEGNING		Byggherre: PER JOHANNESSEN Byggeplass: BOHRSGT. 6	
		H0904-05/3	

 BERGEN KOMMUNE  
 Saks nr.: 941381 Dok.nr.:  
 Mottatt dato: 12.6.95  
 Kontor/Saksbeh.:  
 Offentlig:  
 Arkiv nr.:  
 Byggesaksavdelingen

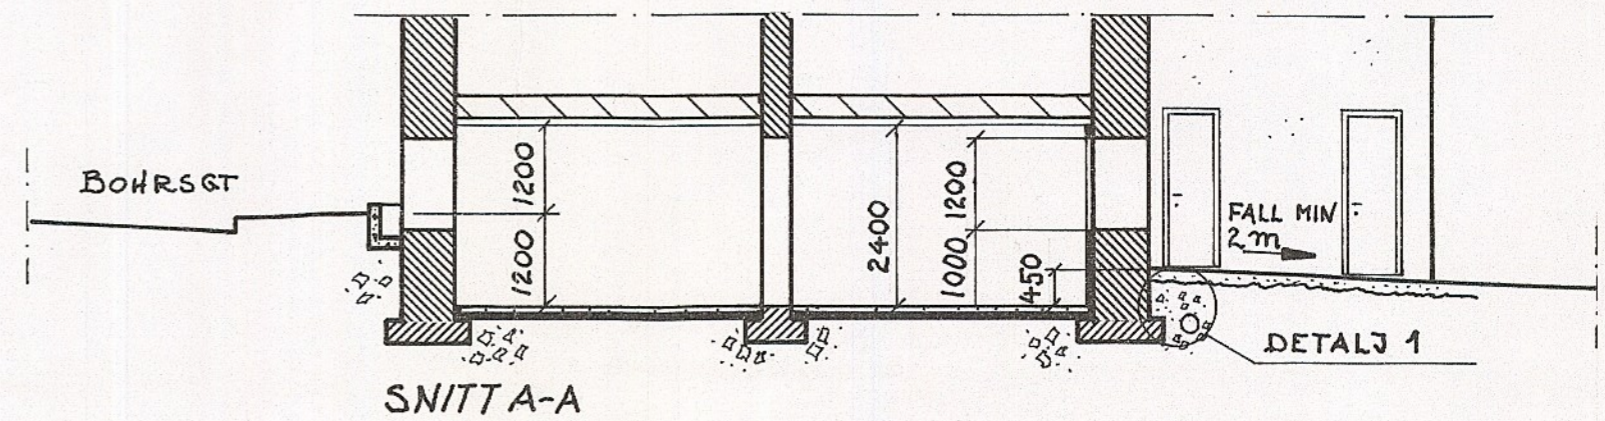





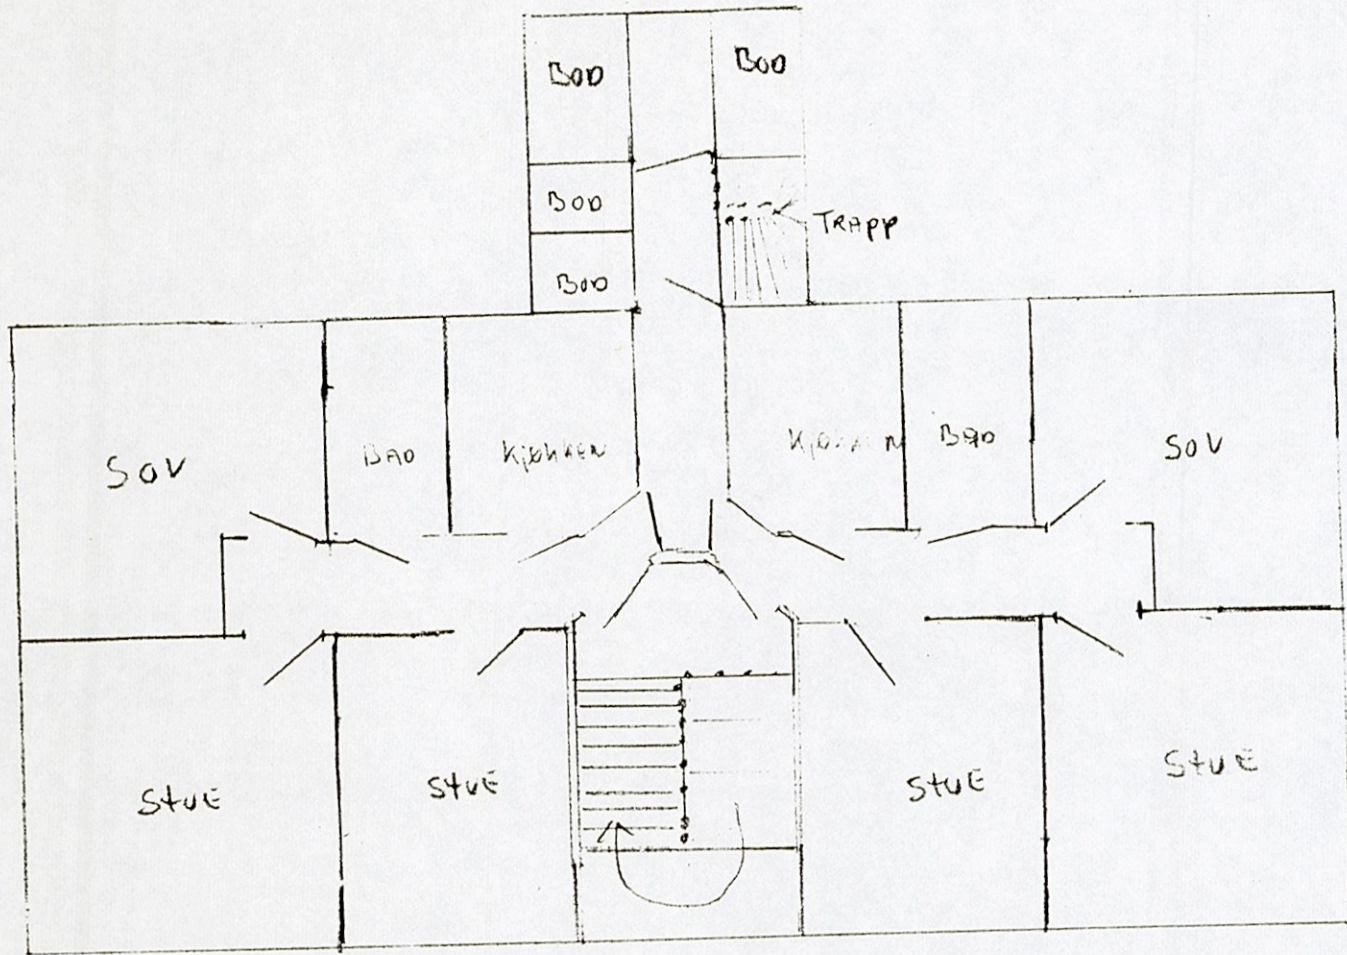

KOMM. AVD. BYUTVIKLING  
 Byggesaksavd.  
 30 JUNI 1994  
 S.nr.: 941381

eksisterende  
 Leiligheter 1-2-3-4 E+G

BERGEN DRANNVESEN  
 08813 01.08.94

1:100