



Mr. Murmester Niels Madsens Lybygning  
Bohus Gade Nr. 6.  
Maalestokk 1:100.

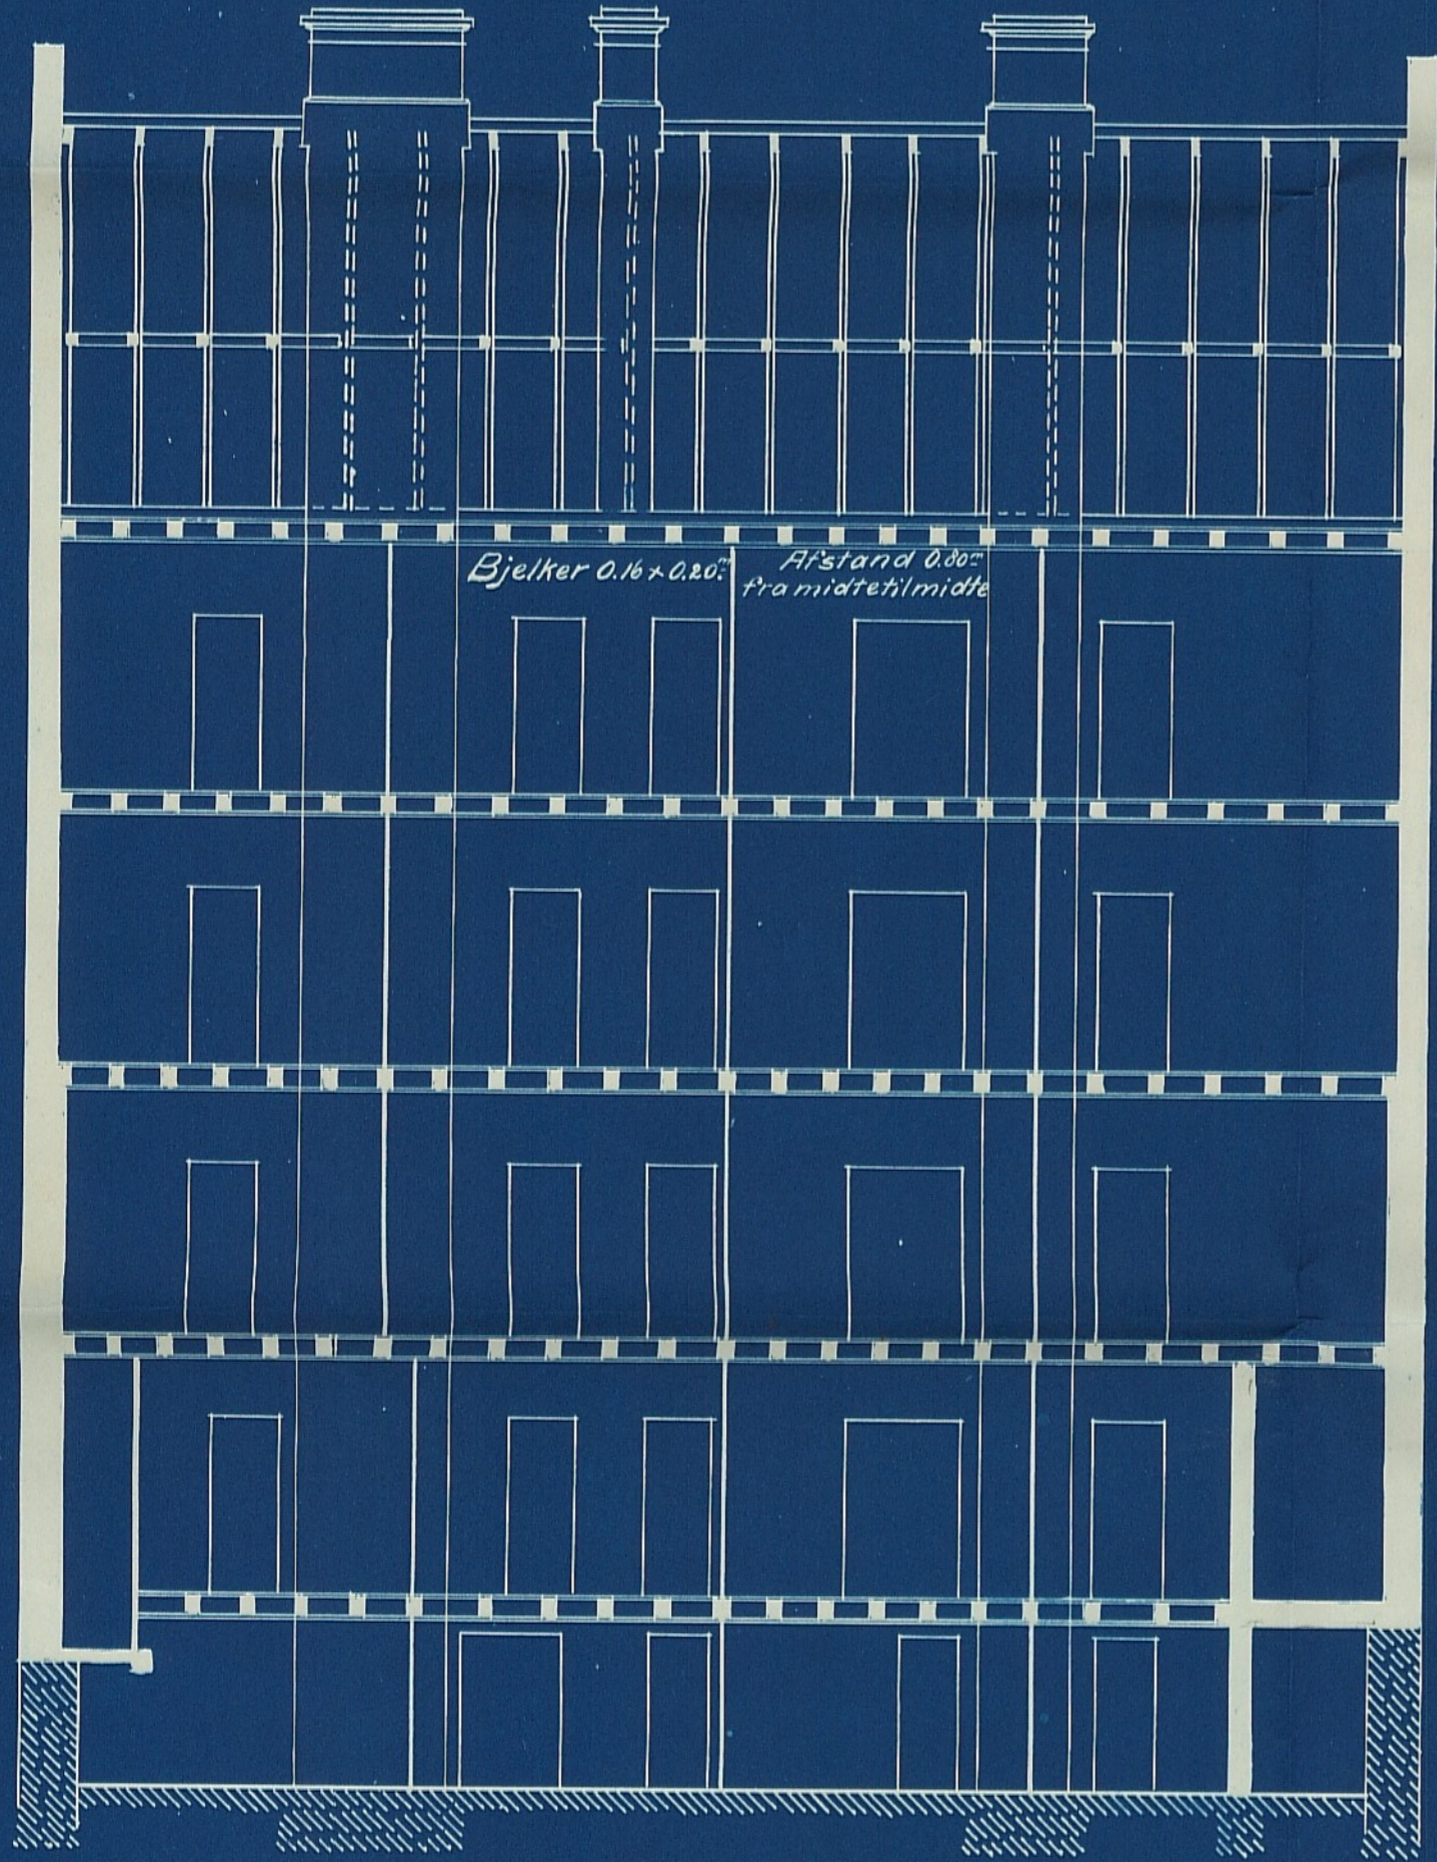

Snit A-B.

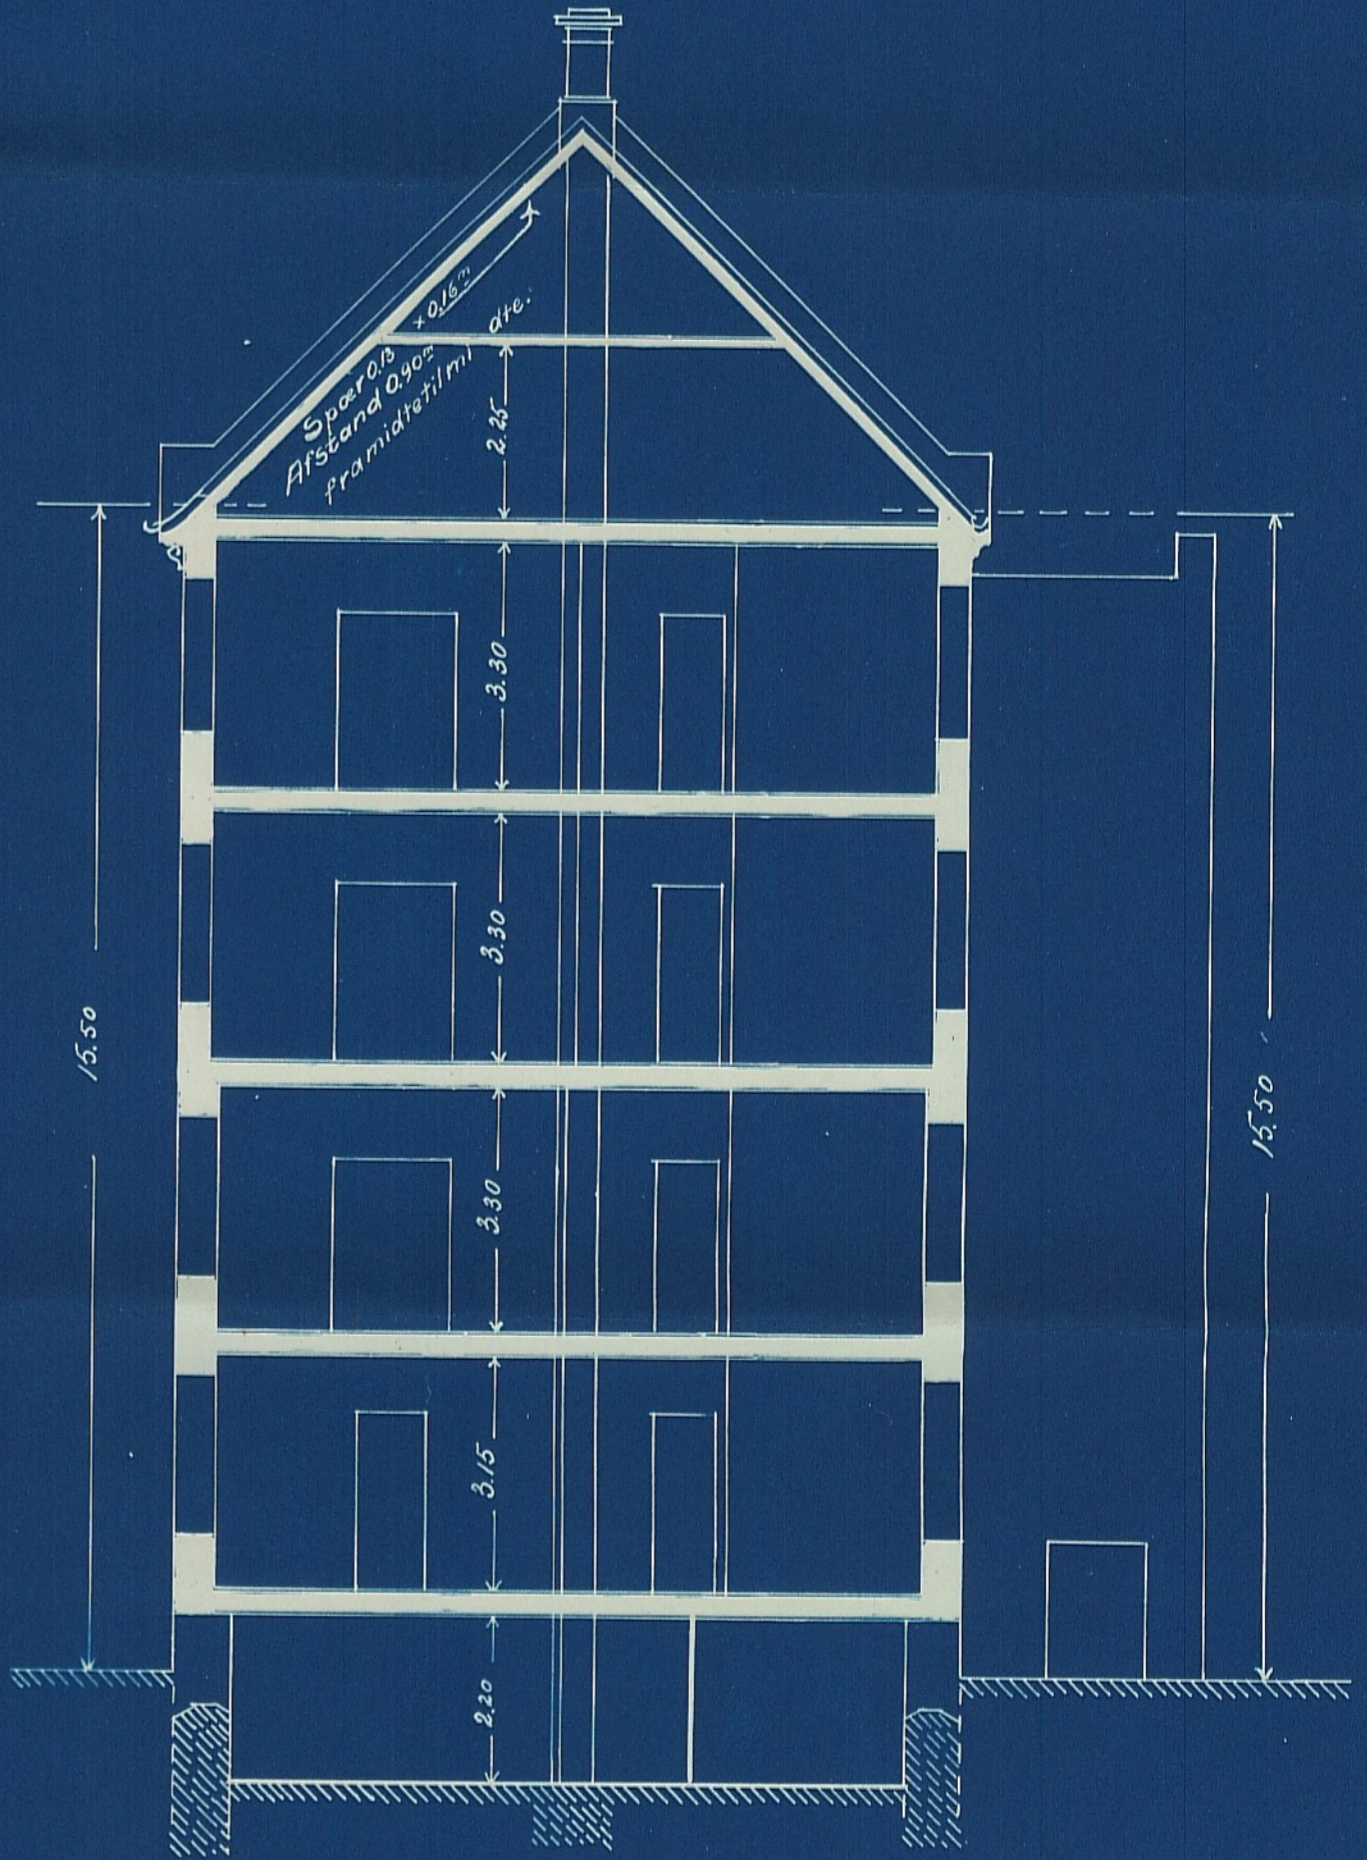

Snit C-D.

Ση. Αμμητεσκελ Στιελς Μαδρενς Στυδουγινας

Βοθης Γαδε Νεβ.


Μααλεκοδη h: 100.



Mr. Murmester Niels Madsens Nybygning

Bokers Gade No. 6.

Maalestokk 1:100.

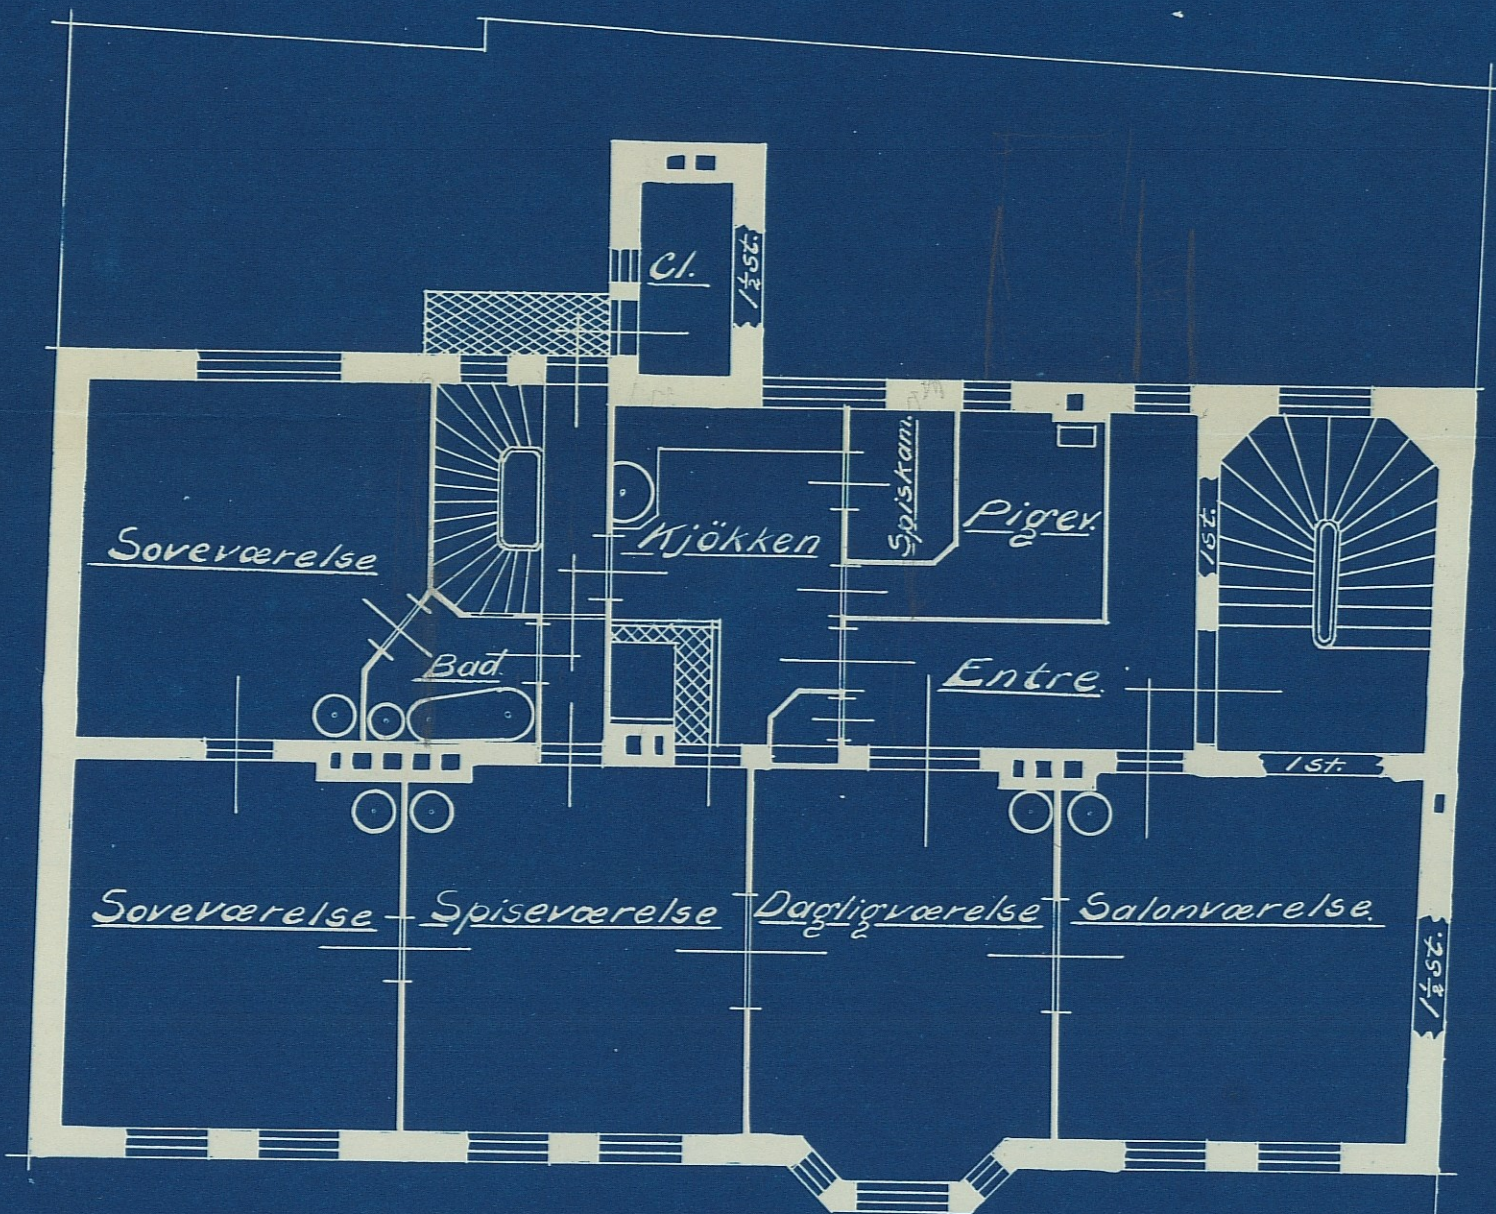


Grundplan af 3<sup>de</sup> og 4<sup>de</sup> Etage.

Hr. Murmester Niels Madsens Nybygning

Bohrs Gade No. 6.

Maalestok 1:100.

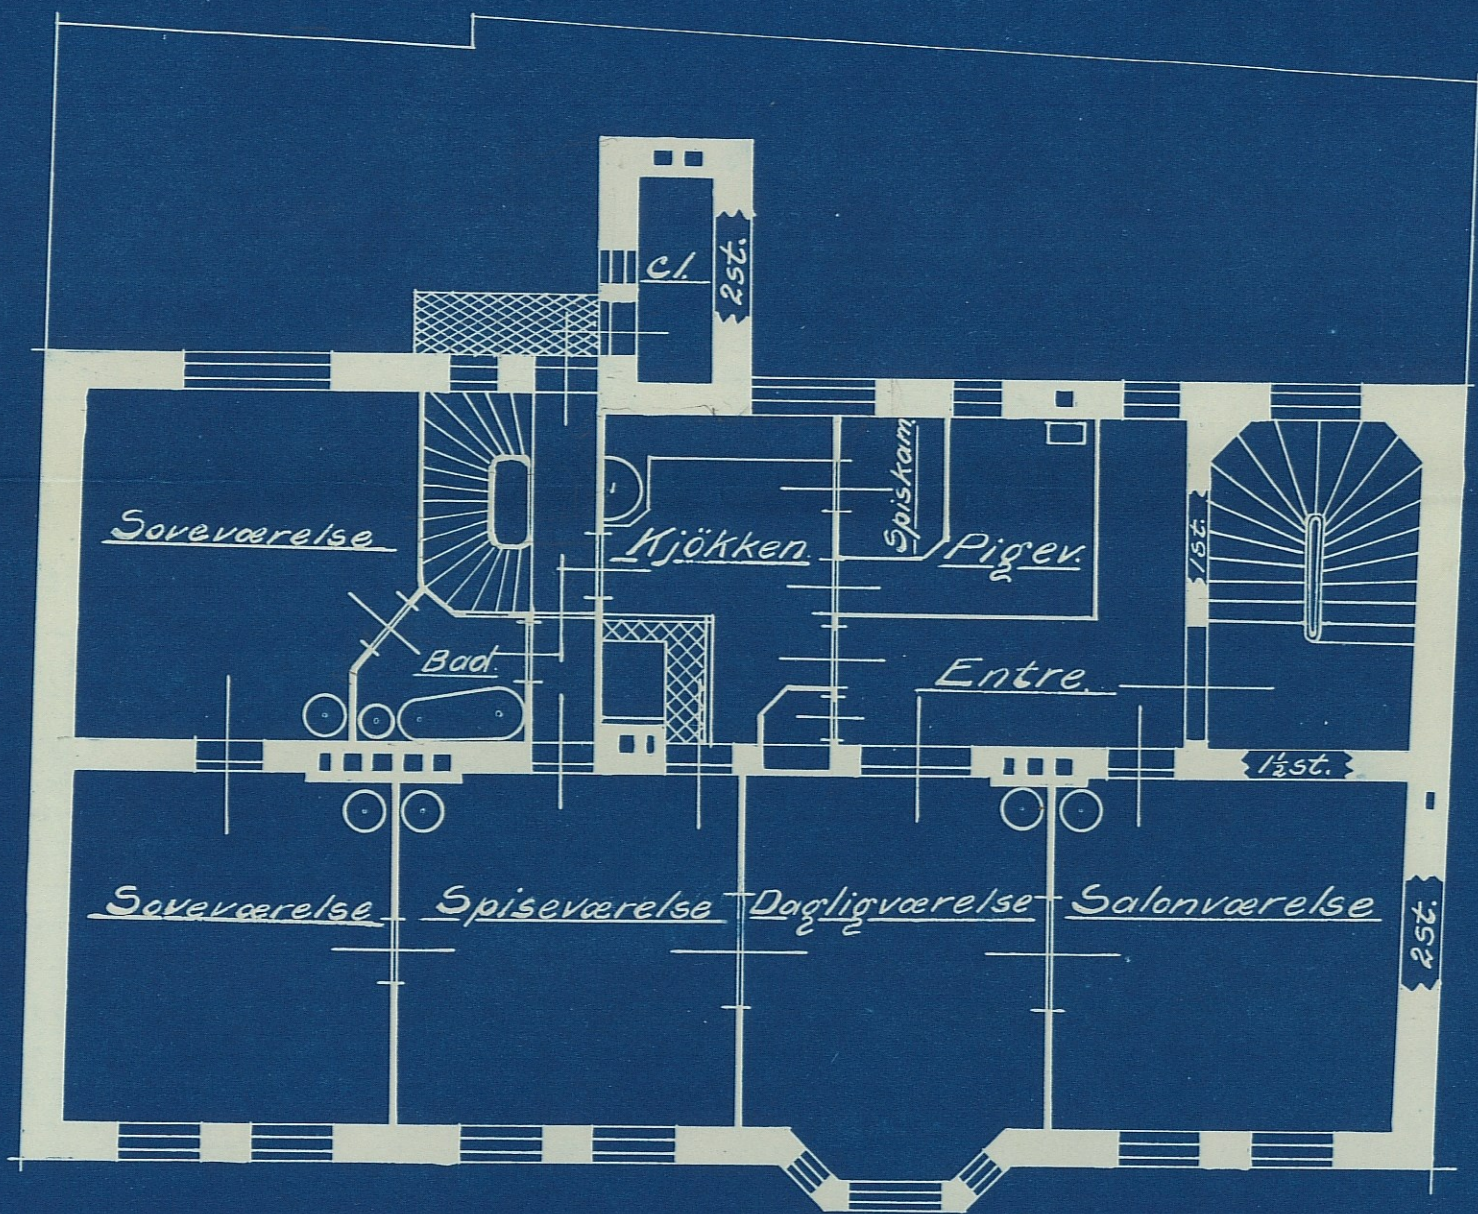


Grundplan af 2<sup>den</sup> Etage.

Fr. Murmester Niels Madsens Flybygning

Bohus Gade Nr. 6.

Maalestok 1:100.

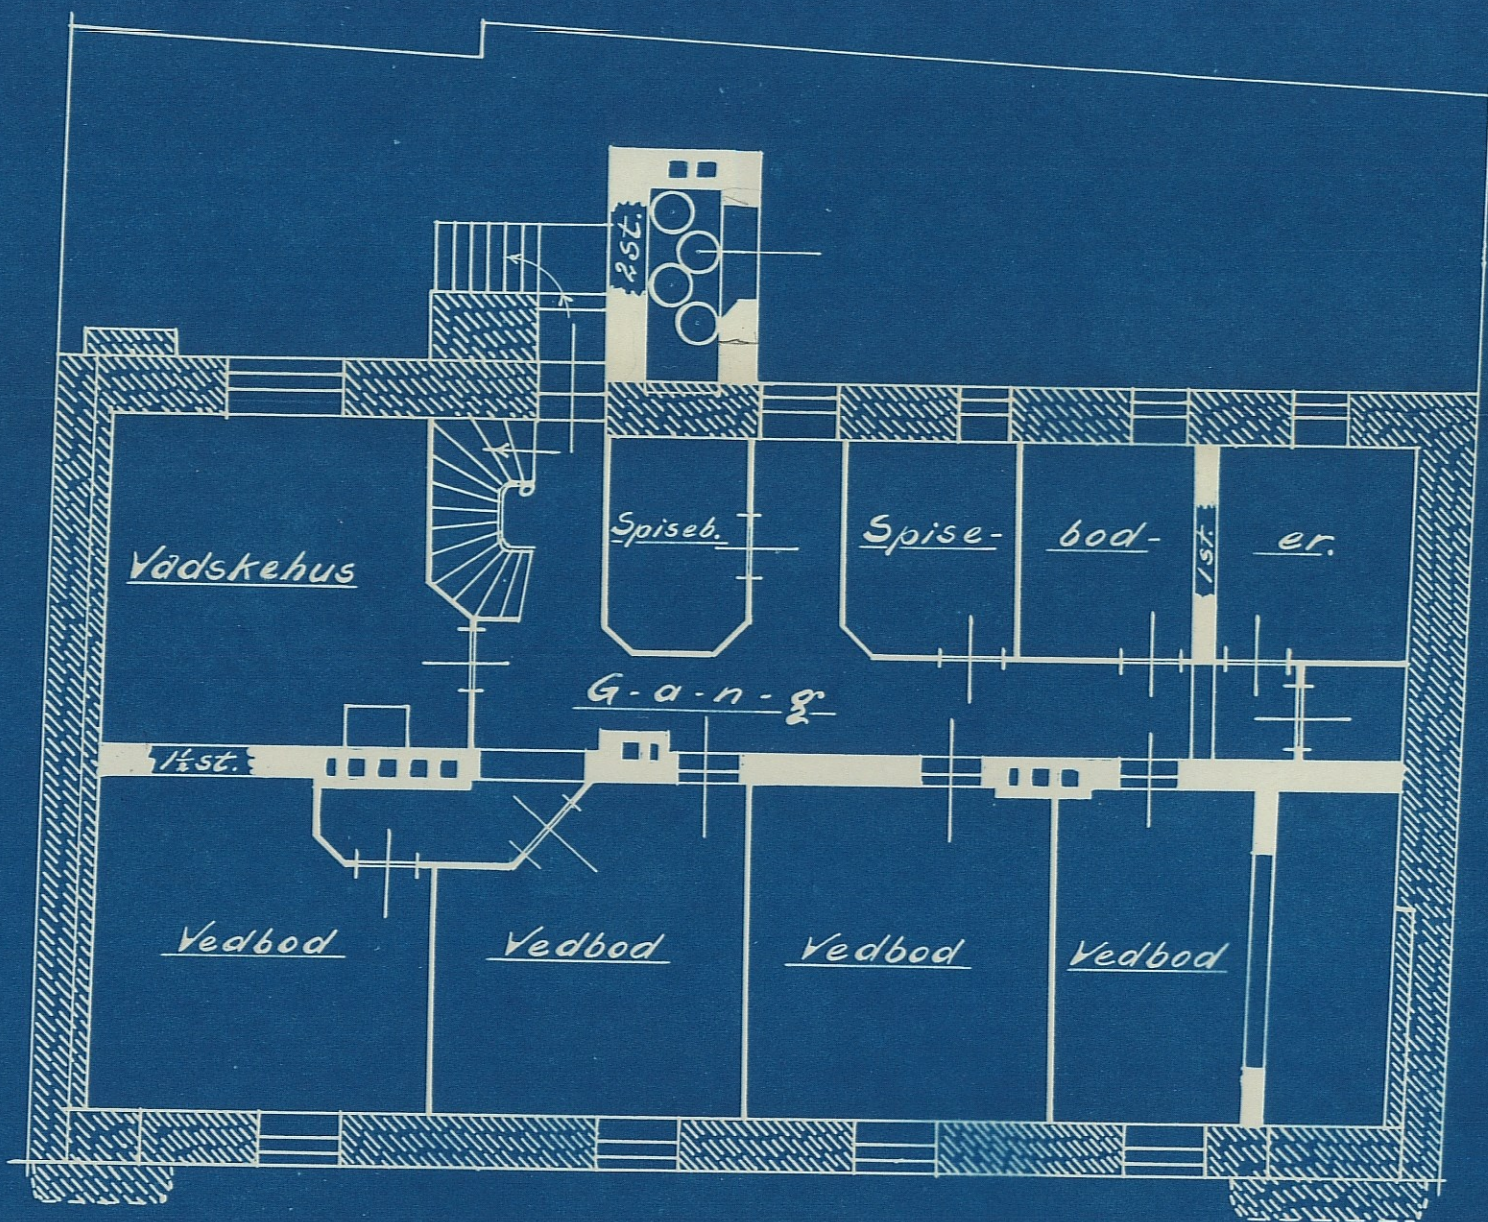


Fjældeplan.

Fr. Murmester Niels Madsens Dybygning


Bohrs Gade No. 6.

Maalestok 1:100

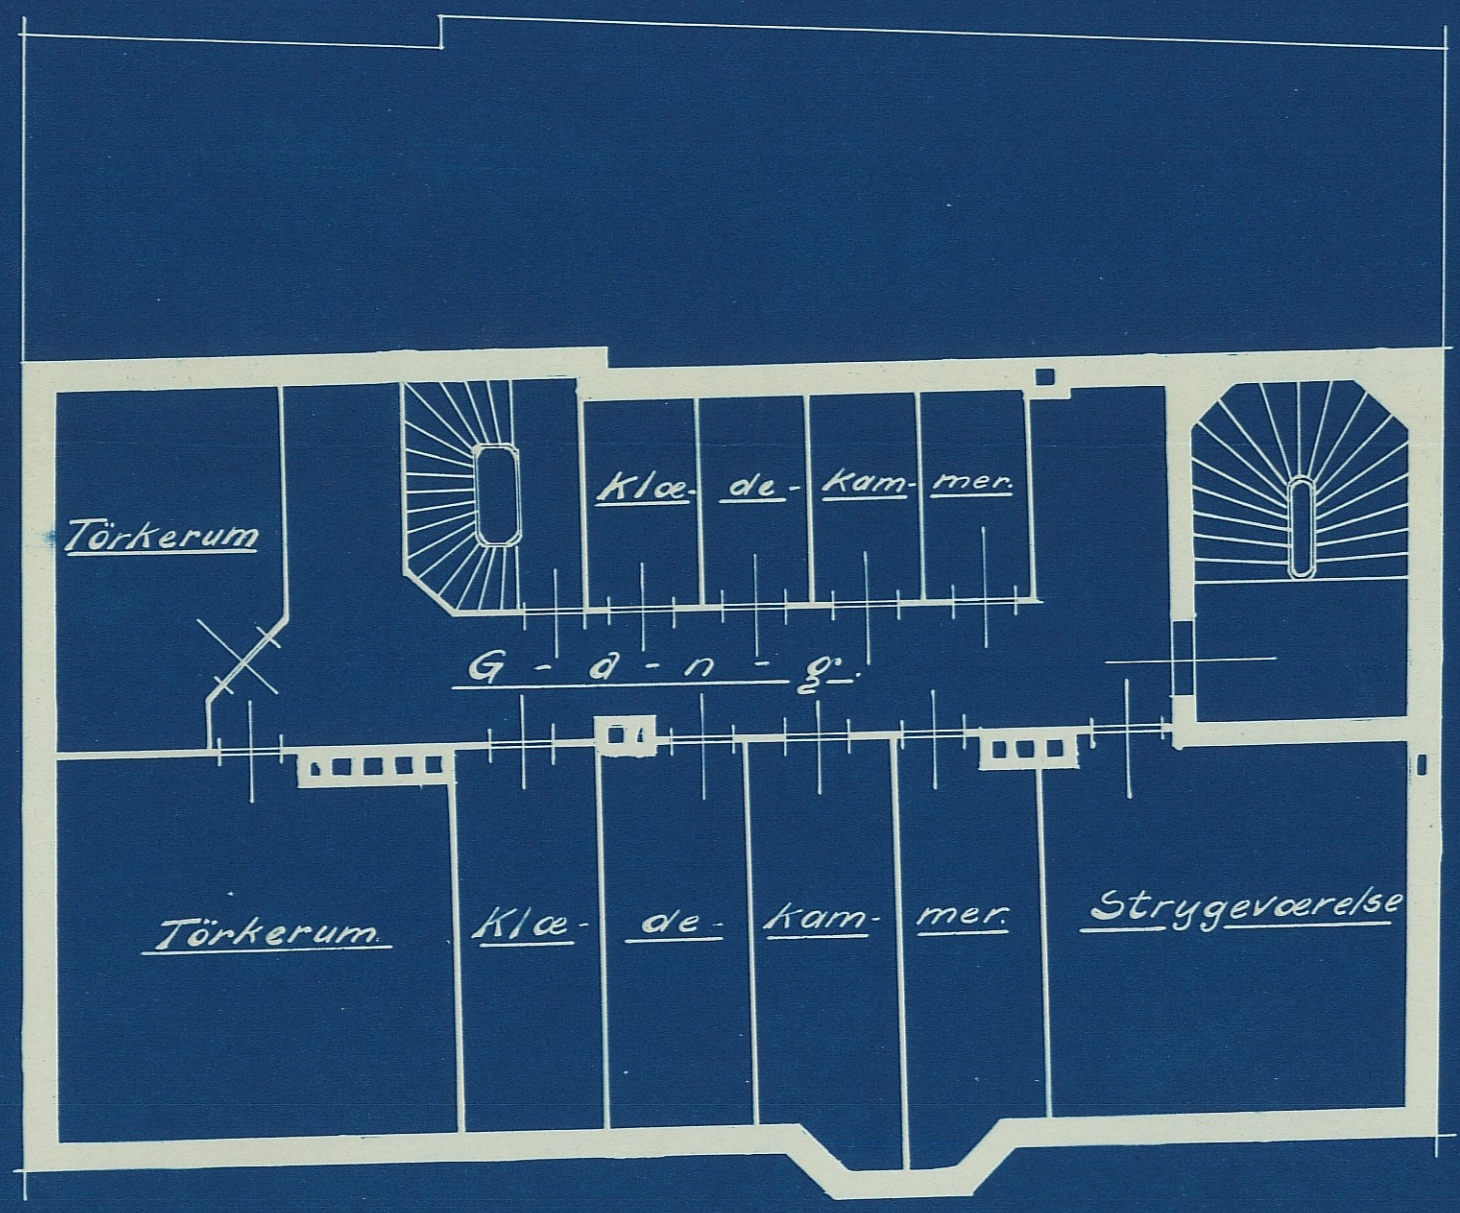

Loftplan.

Fr. Mester Niels Massens Bygning  
Bohus Gade No 6.  
Maalestok 1:100.

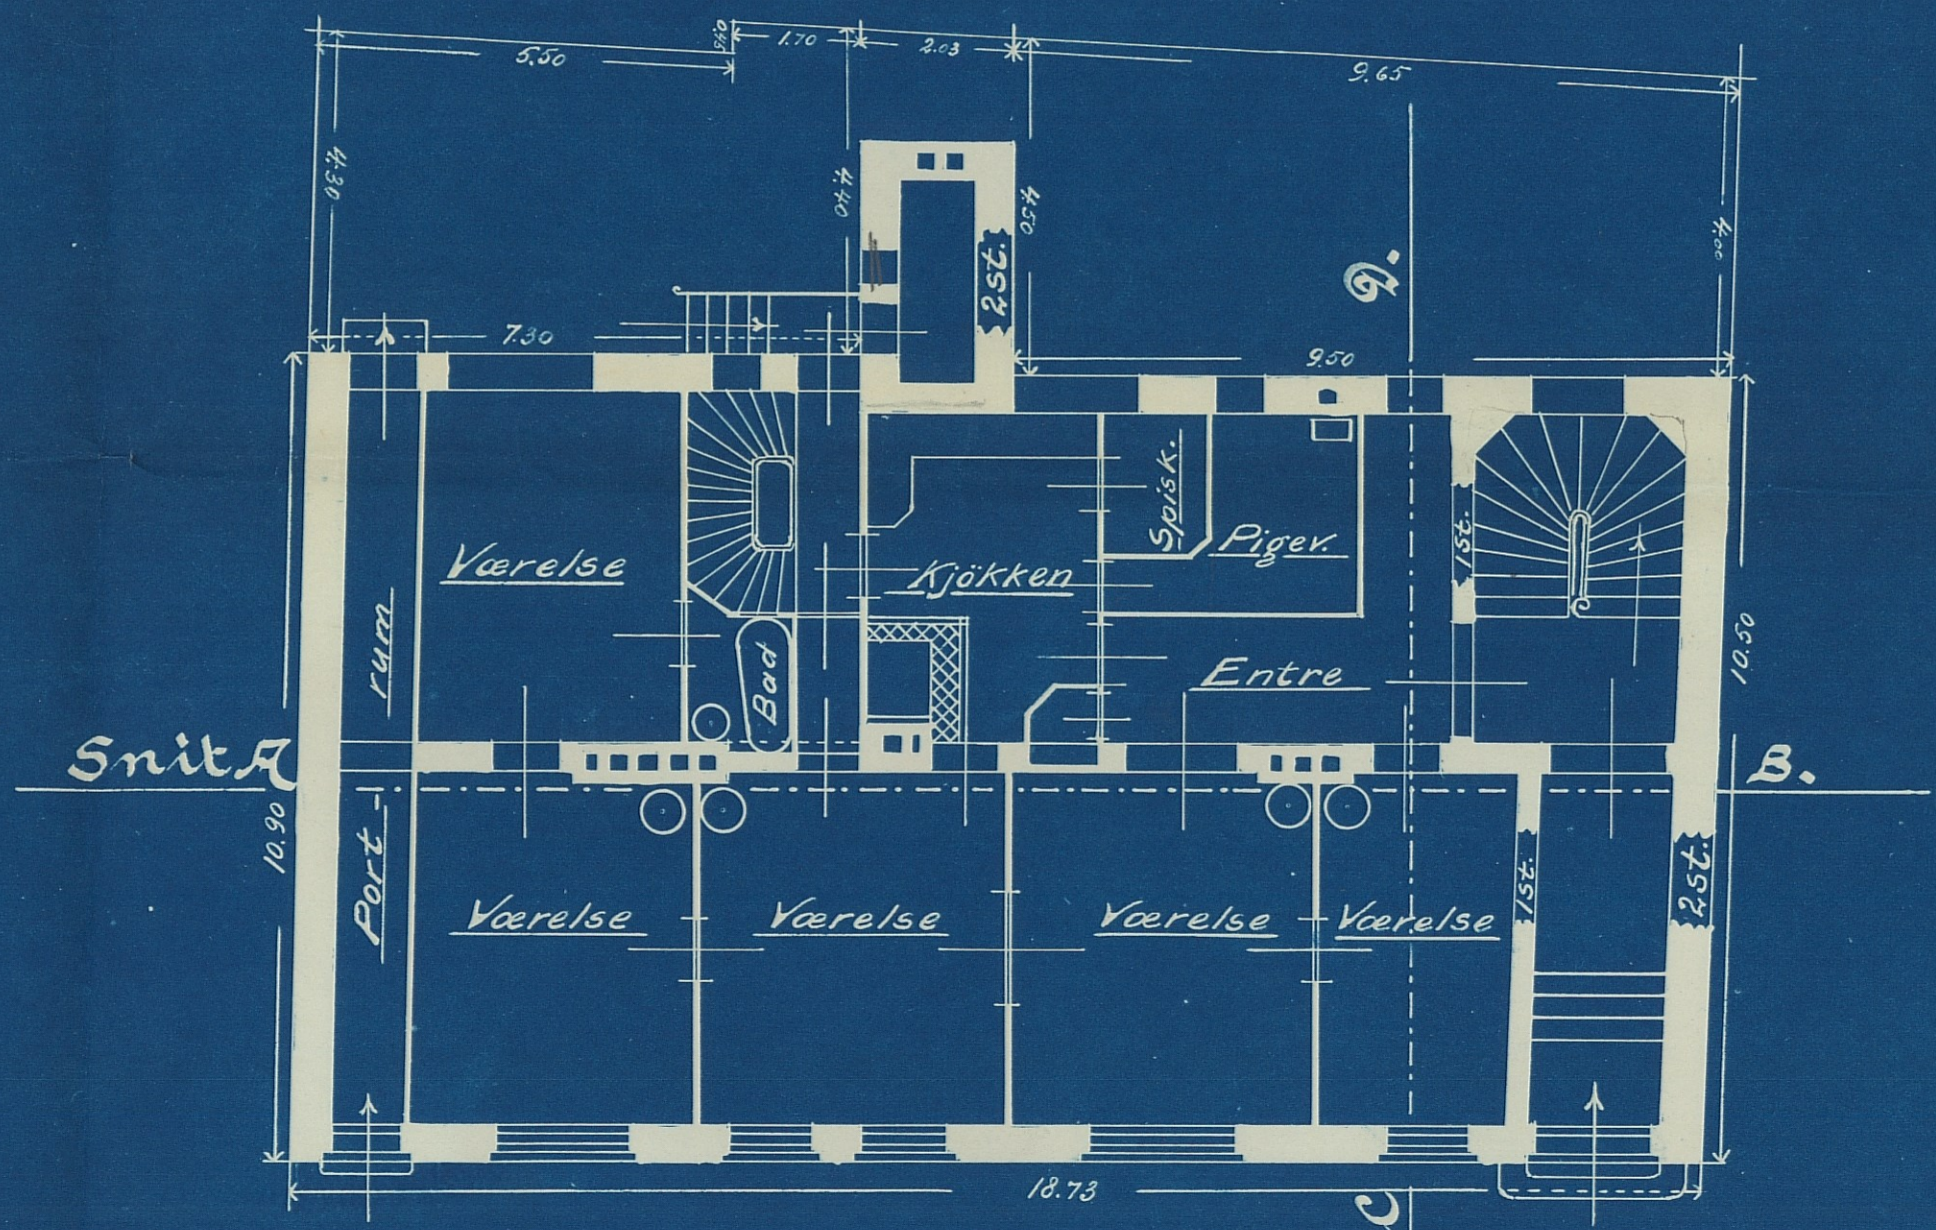

Grundplan af 1<sup>ste</sup> Etage.

Snit C