

Bjarne Løken, Flord

Godkjent idet en viser
til vedl. følgeskriv
av 1817 19 24
Fløre bygningsråd
1817 19 20

Subers



Uloalehtällykynnä
Sjå-bru dat. 25.6.75

28/24

P 247
1393

28/233

P 207
15.83

28/110

alternativ

28/120

P 208
15.86

28/27/4

28/27/1

28/27/2

28/95

28/177

28/98

28/87

28/167


P 209
13.05

Ev. 11.9.75


28/234

Bjarne Røken, Flord

28/3971

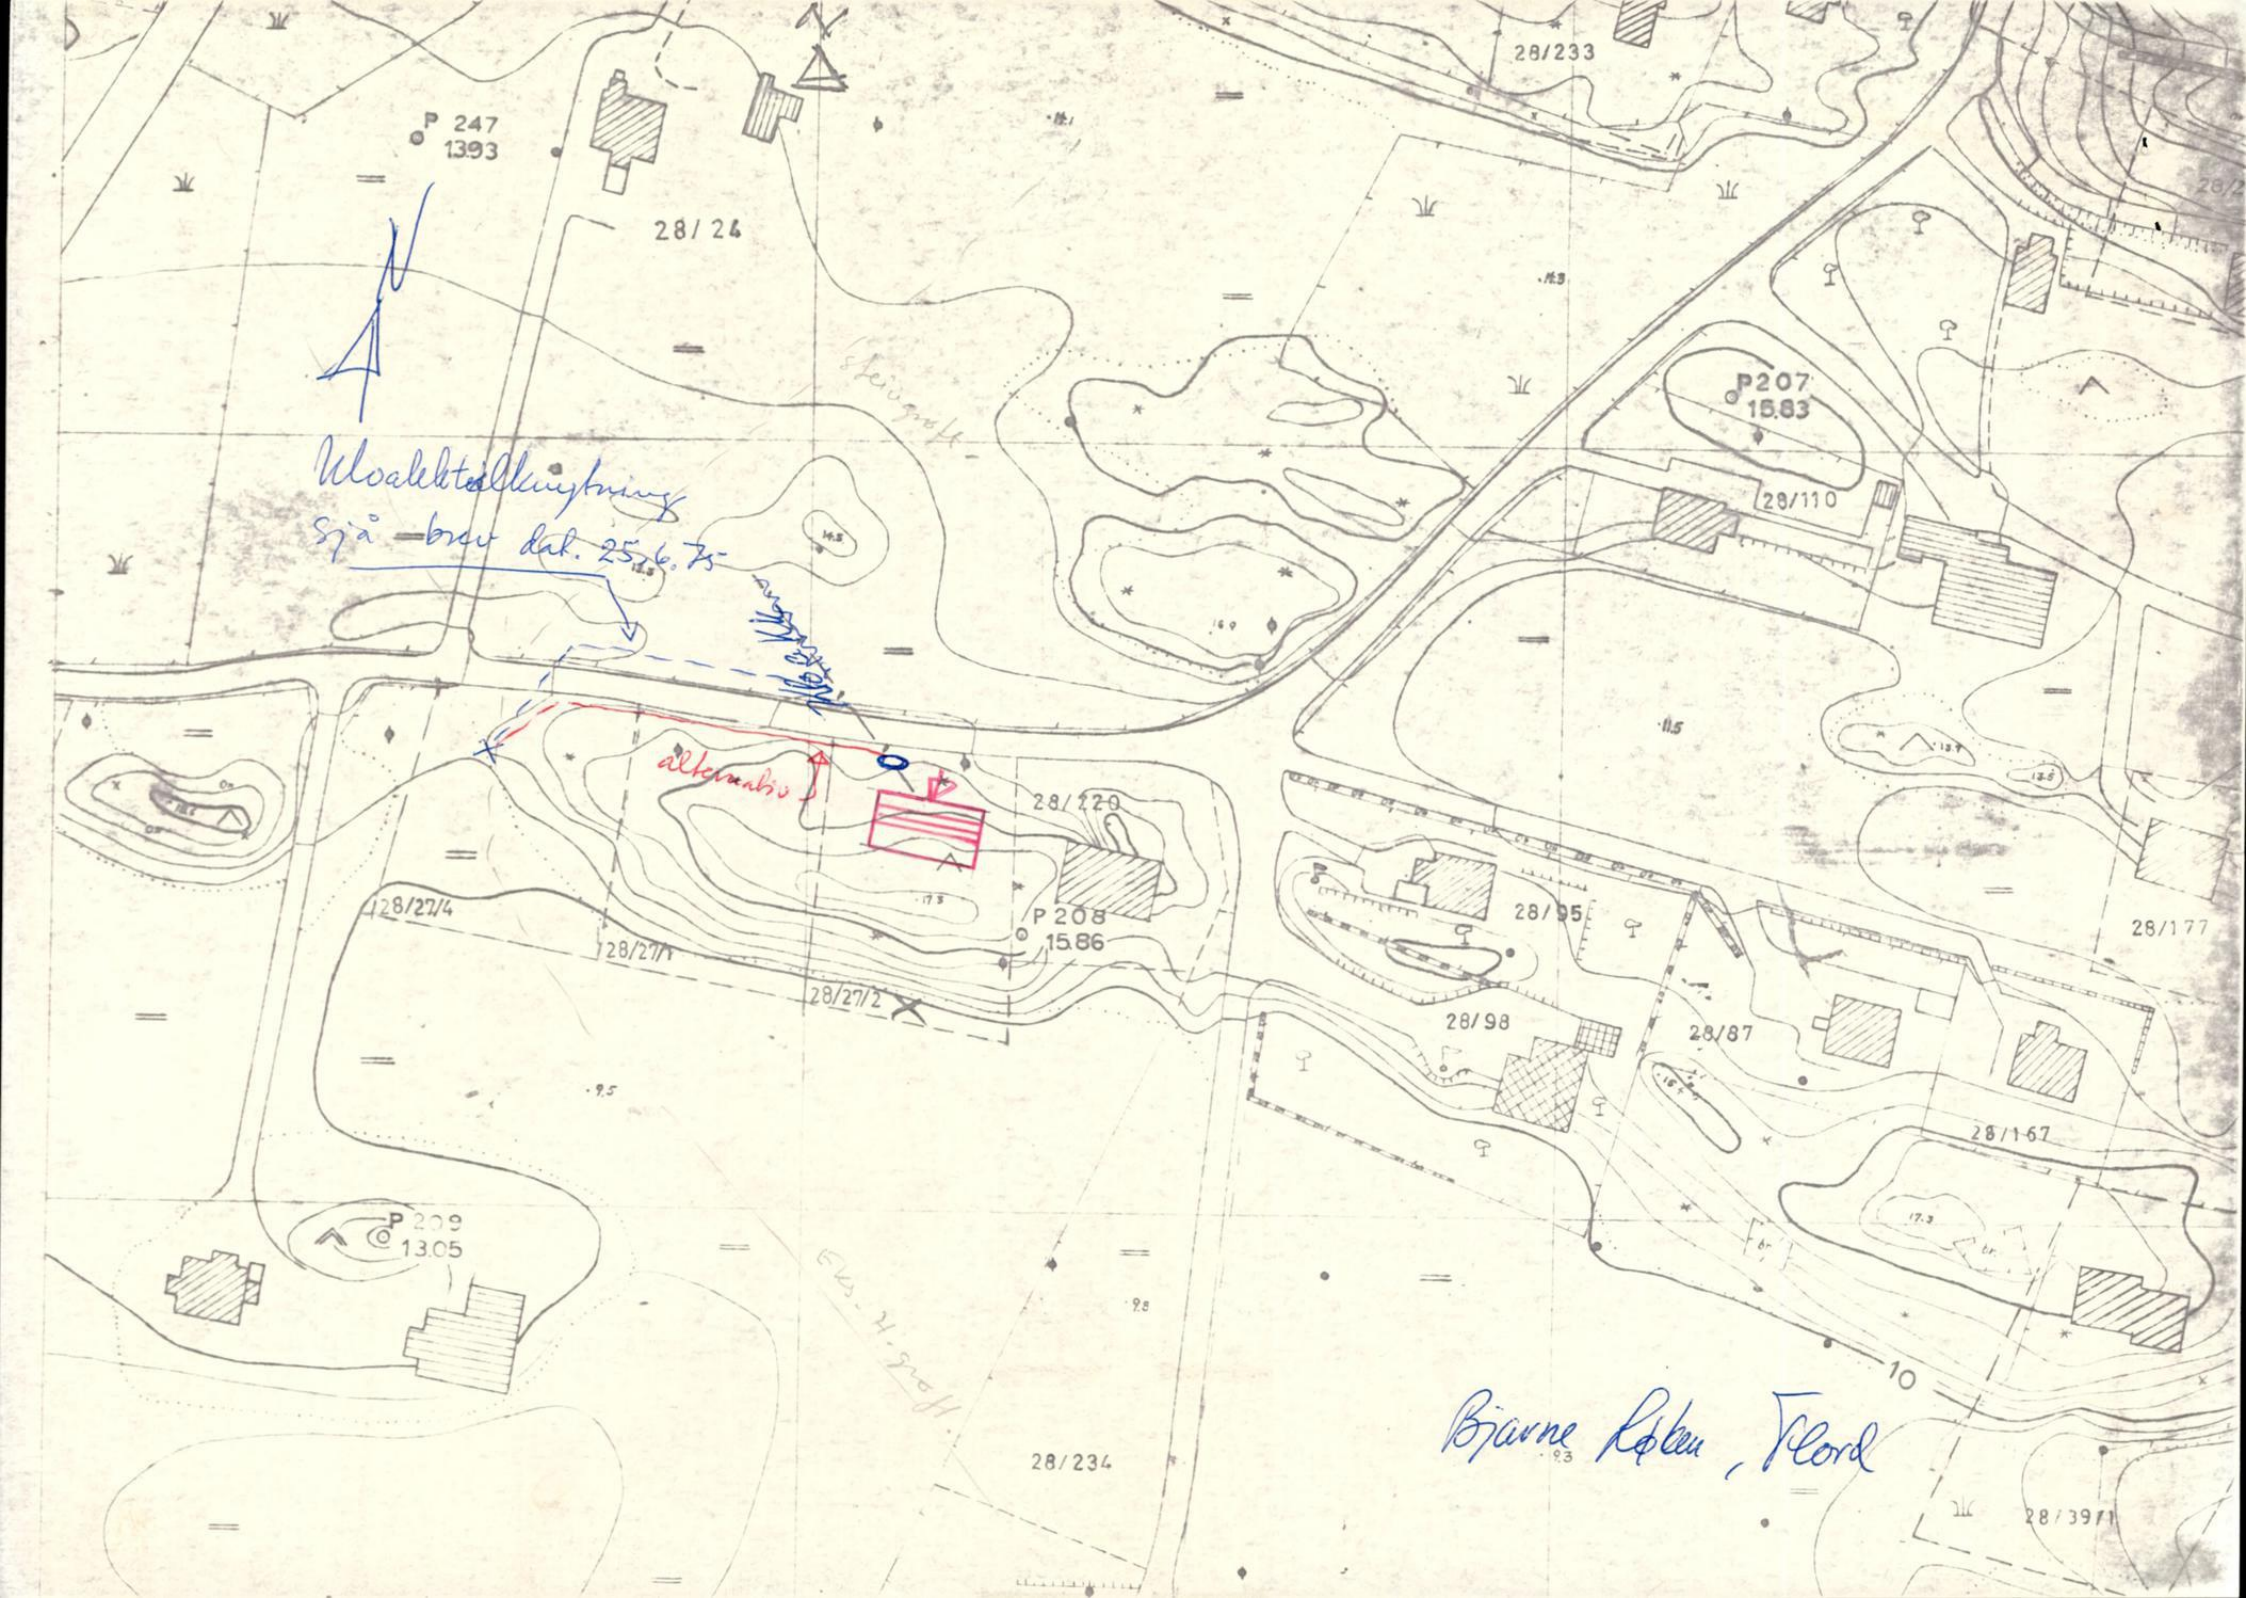

Uloalehtällystyön
Själöns dat. 25.6.75

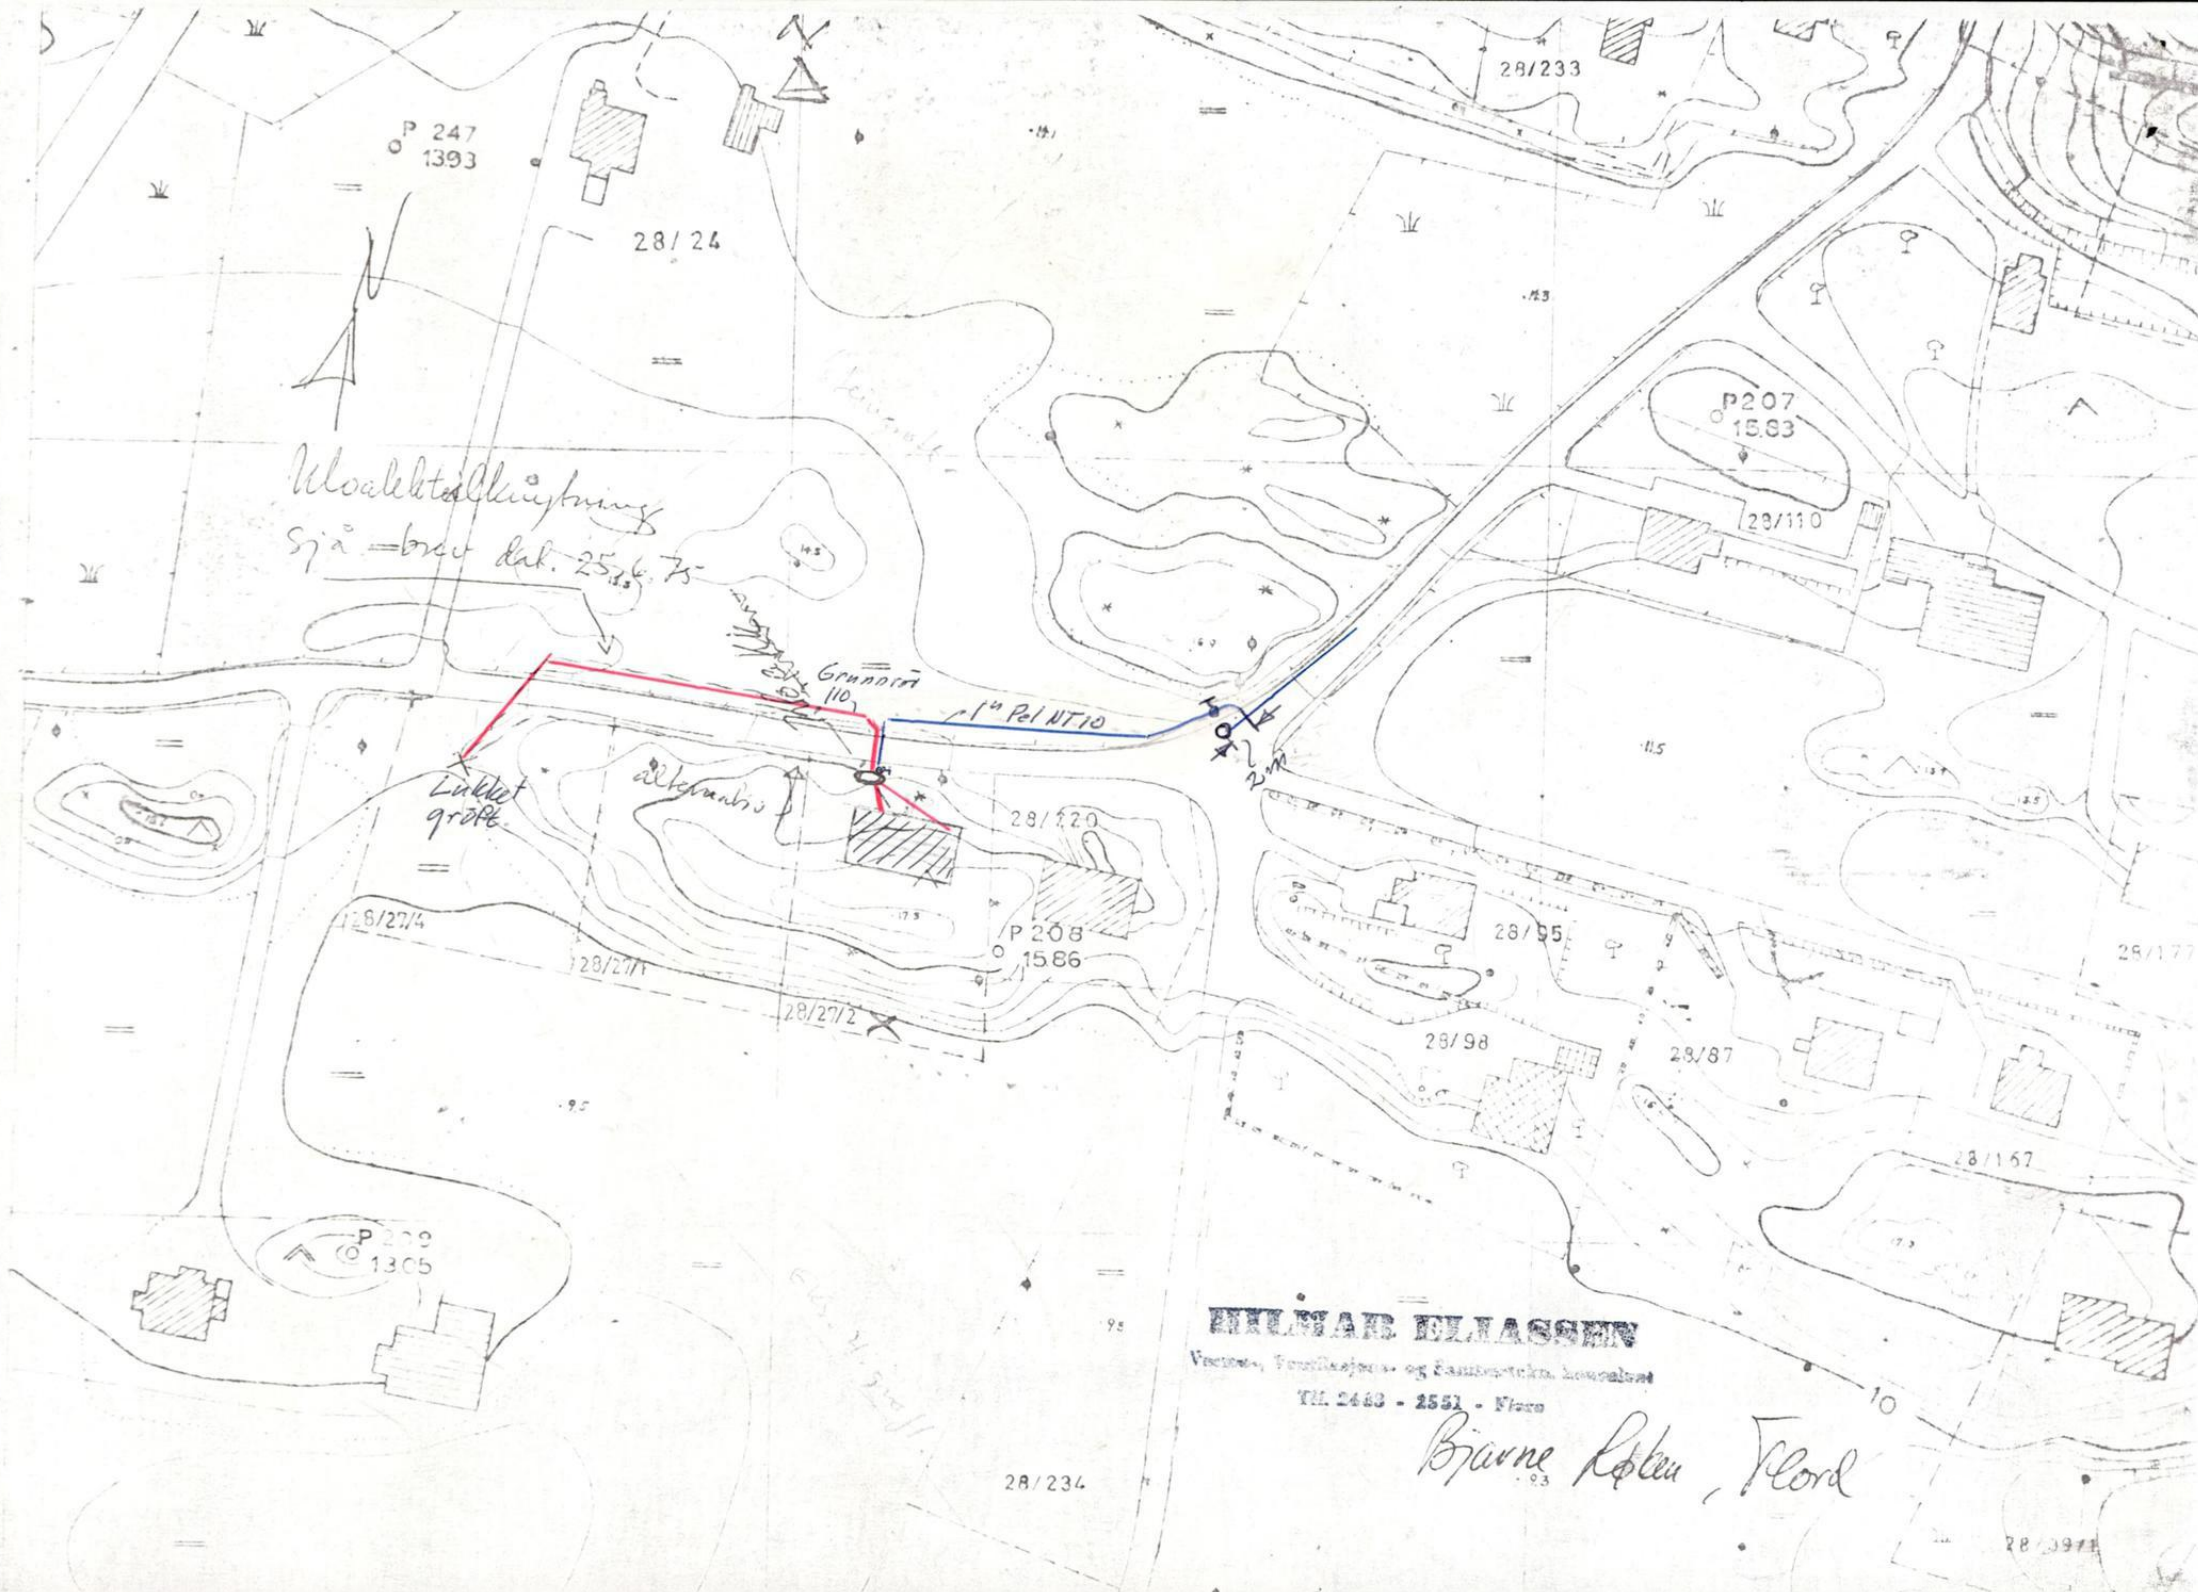

HILMAR ELLASSEN
Vestens, Vestfæstes- og Sammenstøtke-kontoret
TEL. 2440 - 2551 - Flere

Bjarne Røsten, Nord

28/234

28/3971