


Messanin


W	18.09.2007	Åvne oppdragshefte	
A	15.08.2007	Endringer fra kunde	
rev.	date	rev. notes	appr. by
01			
02			
03			
04			
05			
06			
07			
08			
09			
10			
11			
12			

Messanin  
 Plan Messanin.dwg  
 Utarbeidet av  
 MESSANIN - HJELMUNG

Date: 11.09.07  
 Scale: 1:500  
 Drawn by: JET  
 Appr. by:

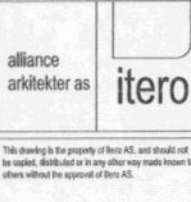


This drawing is the property of Itero AS, and should not be copied, distributed or in any other way made known to others without the approval of Itero AS.

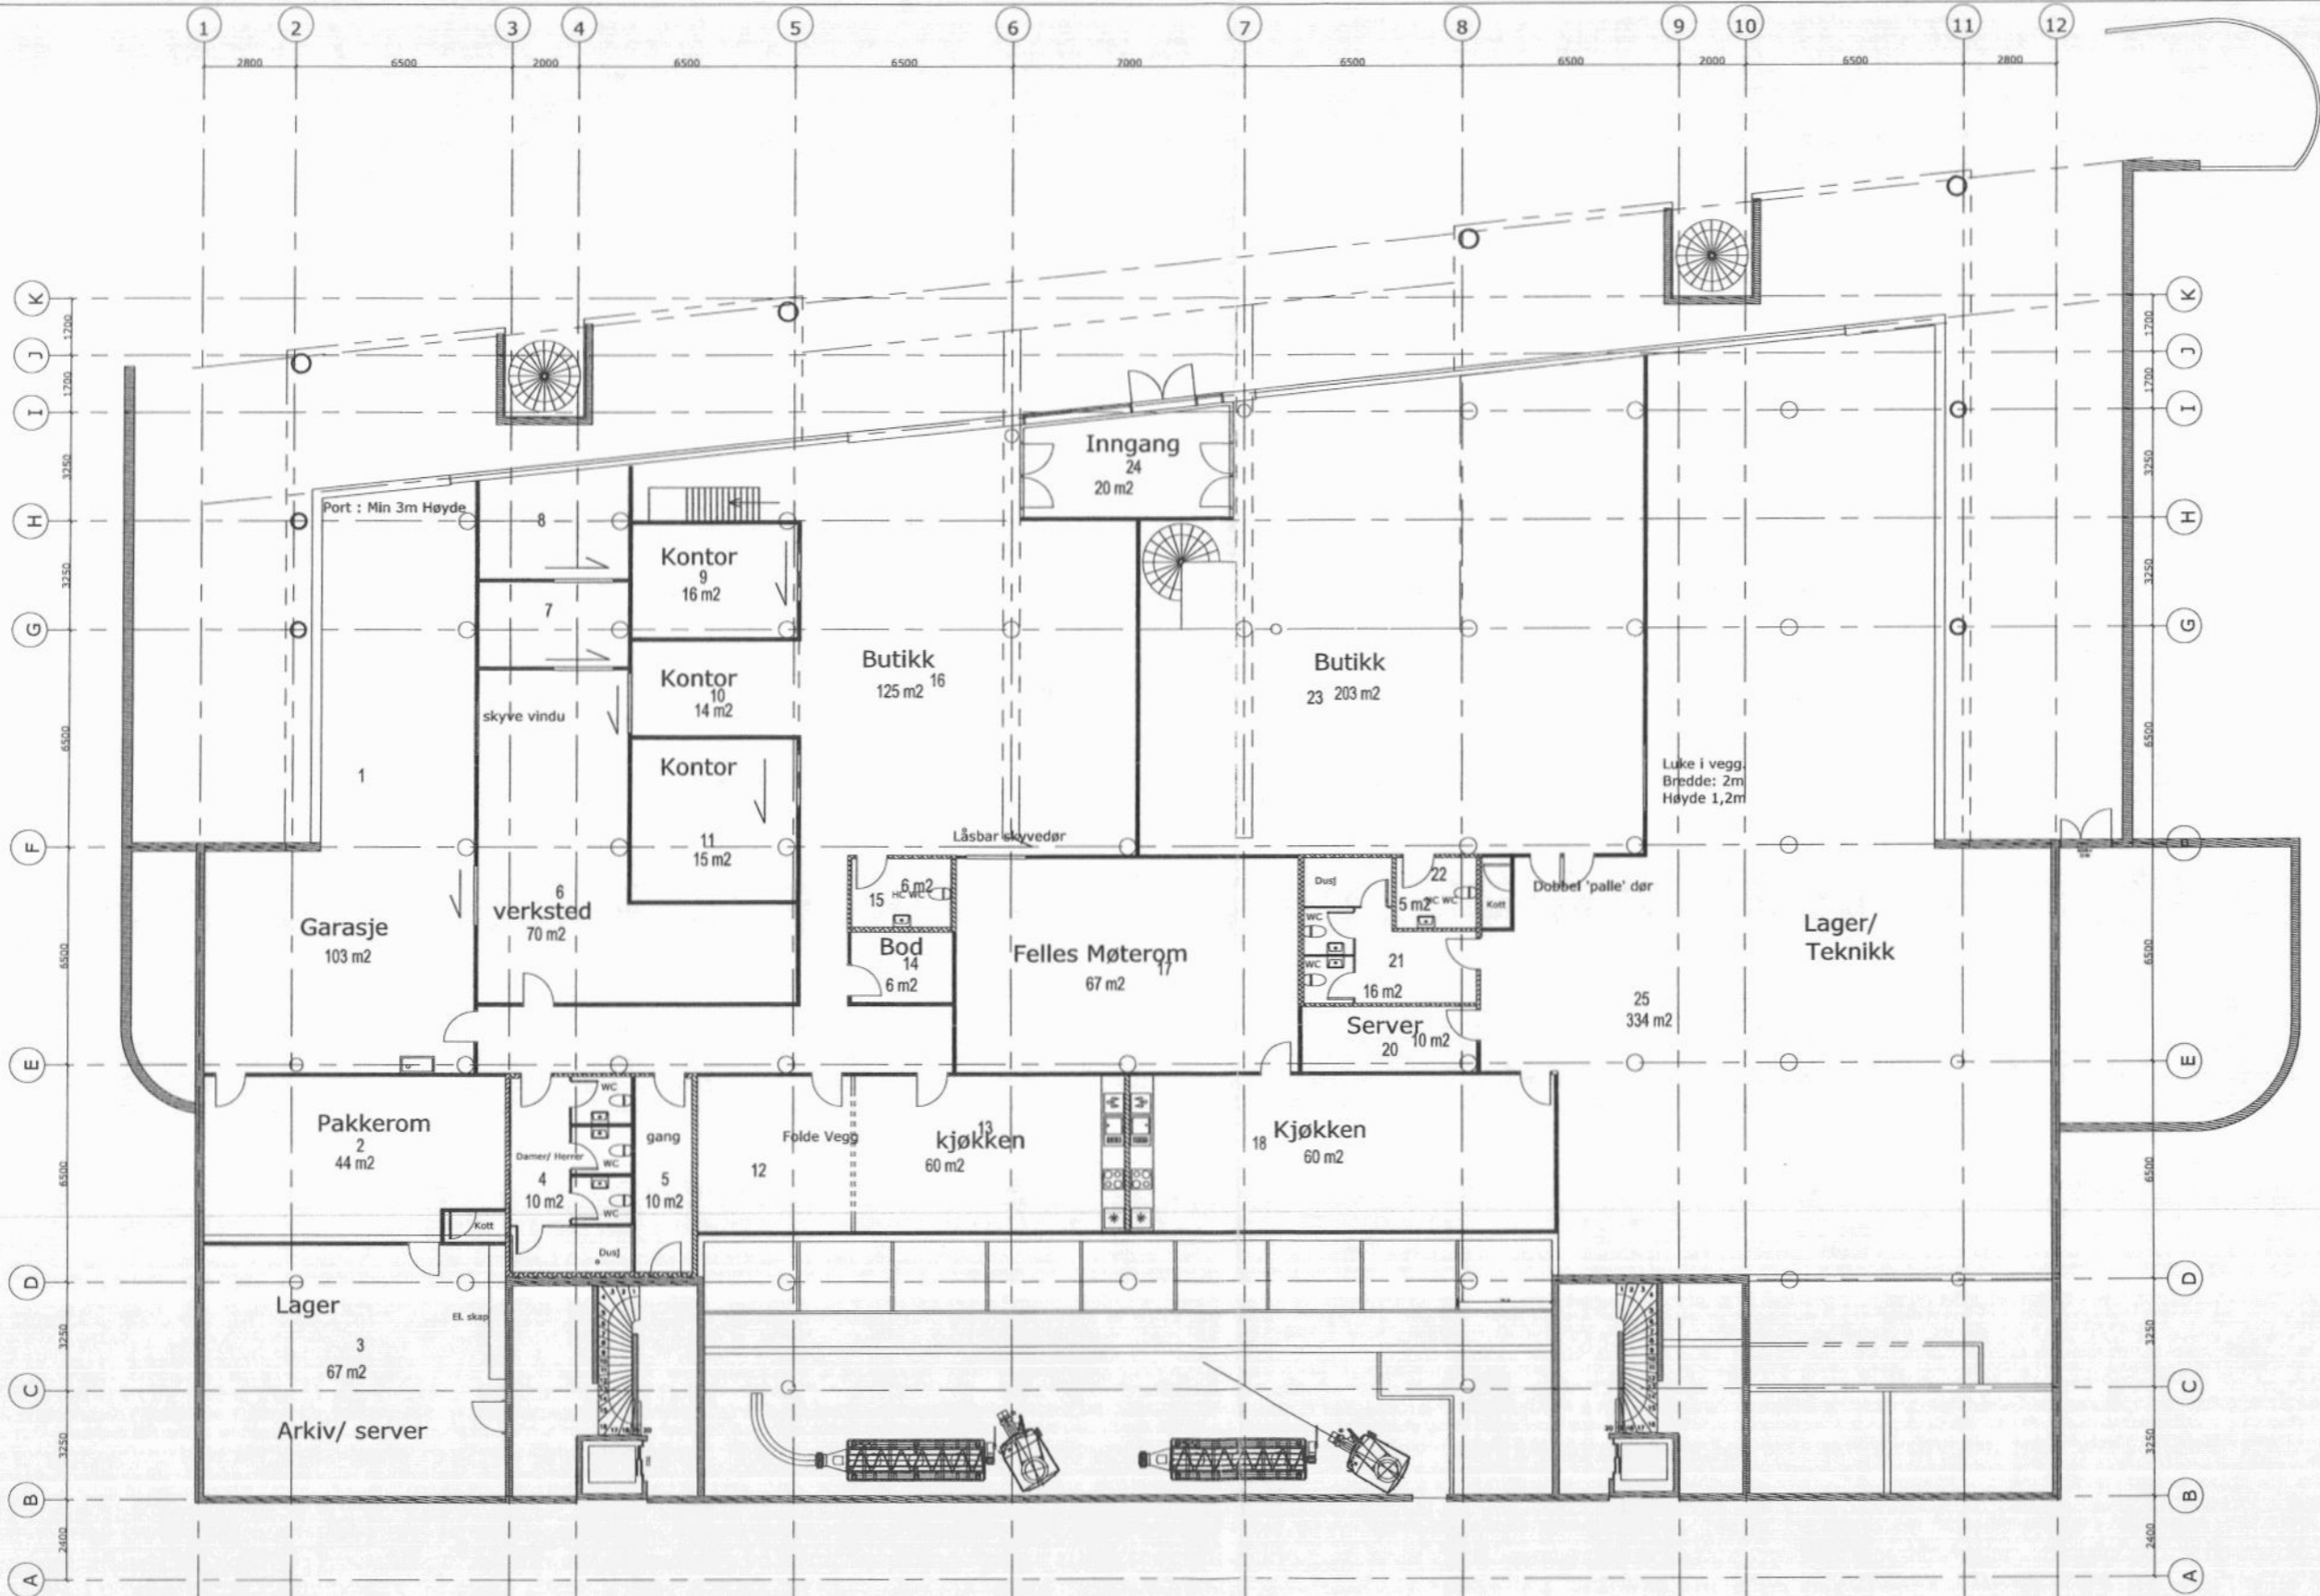

1.etg

10.08.2017	Revisjon oppfølging		
09.08.2017	Endringer fra Kunde		
rev.	date	rev. notes	appr. by
alliance arkitekter as		itero	
<small>This drawing is the property of Itero AS, and should not be copied, distributed or in any other way made known to others without the approval of Itero AS.</small>			

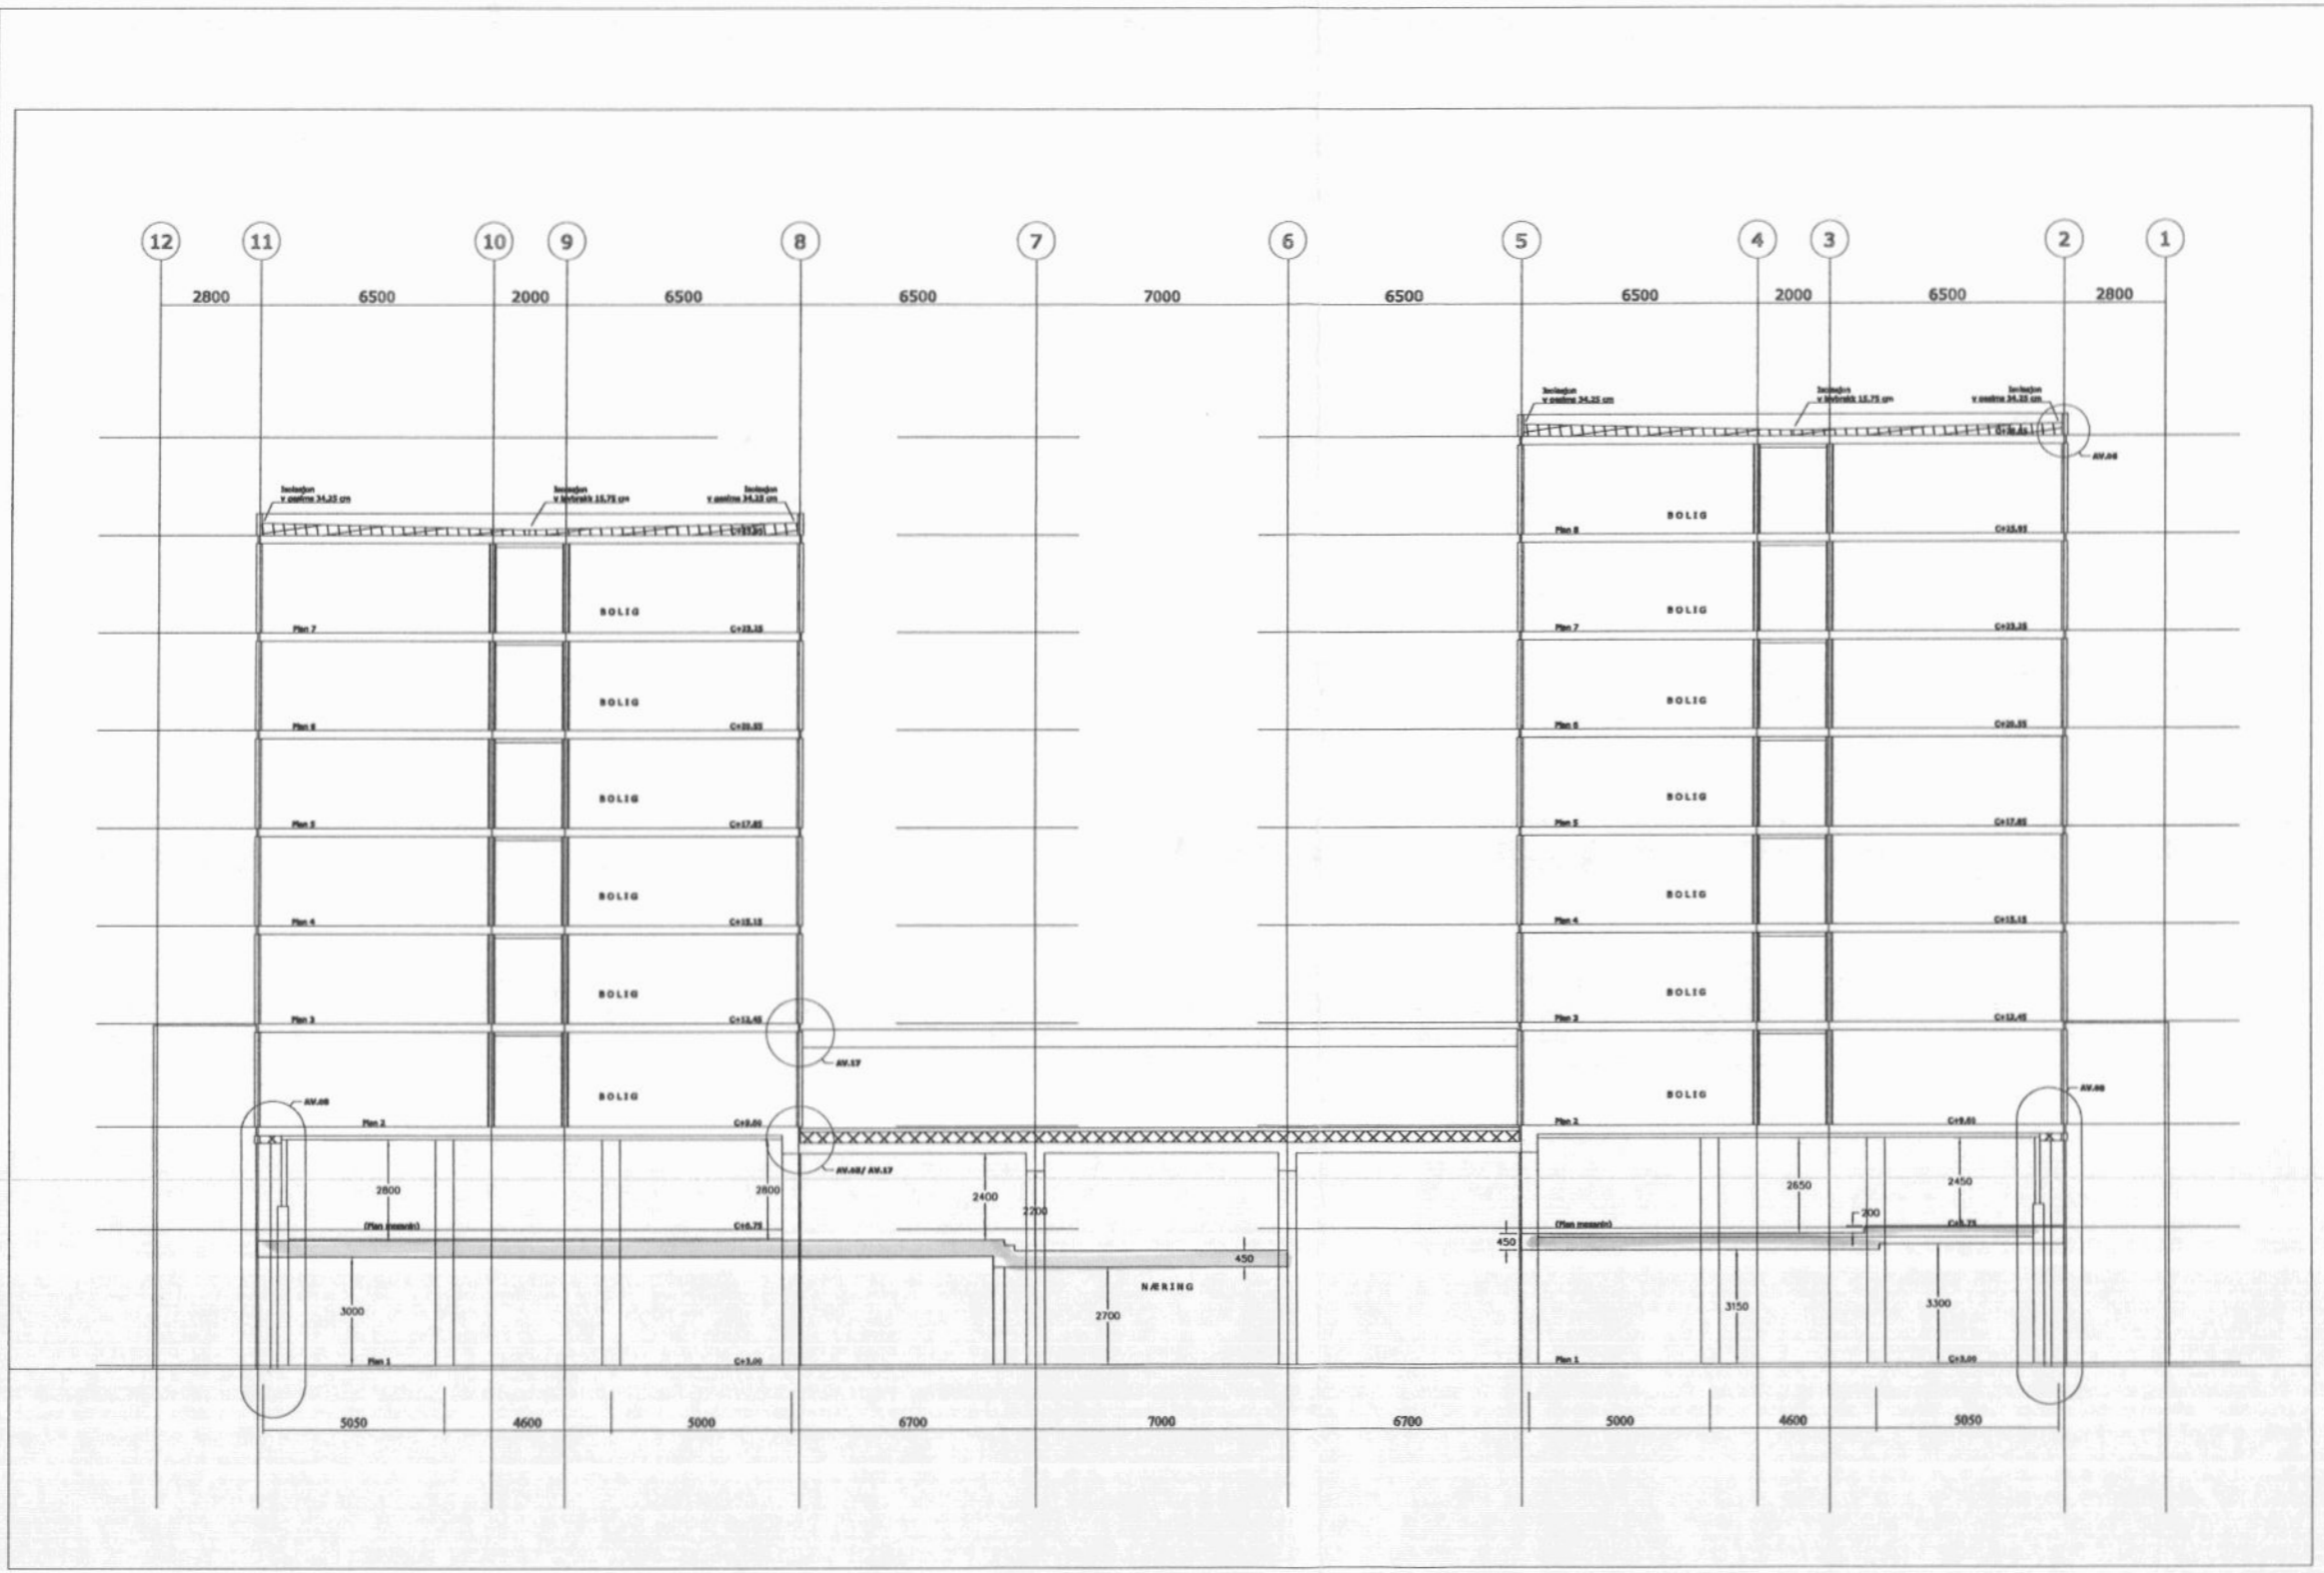


**MEZZANIN**

18.08.2007	Denne opdatering		
15.08.2007	Erstatning fra Kunde		
rev.	dato	rev. notes	appr. by
Customer	Johs - Lund		
Project	Ombygning af 90		
Rev. no.			
Rev. name			
Revision			
Scale			
Date	21.08.07	Drawn by	BT
Scale	1:100	Printed	

alliance arkitekter as **itero**

This drawing is the property of Itero AS, and should not be copied, distributed or in any other way made known to others without the approval of Itero AS.

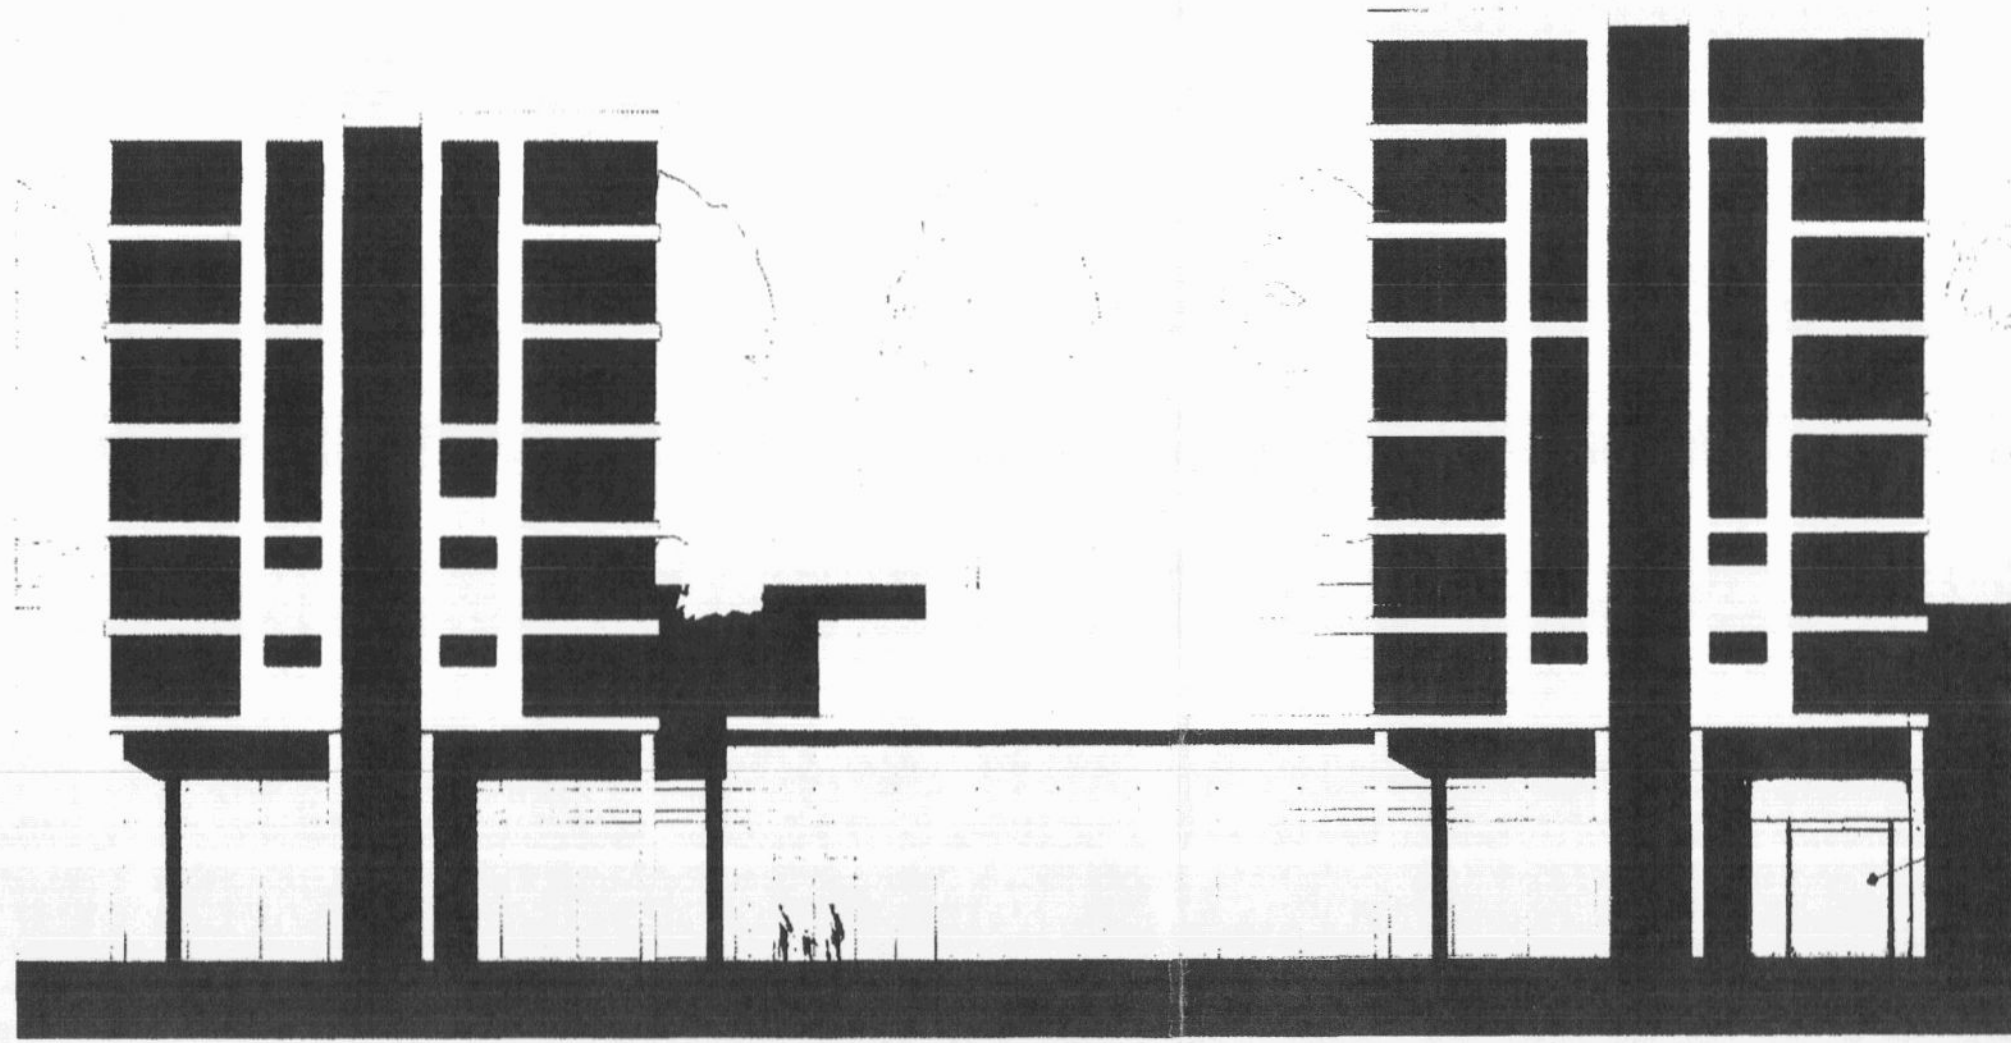

NY  
 PORT :  
 h 3000  
 b 2500

A 18.05.2007 (Diverse oppdateringer)			
rev	date	rev. notes	appr. by
Customer LIFE - Lunde			
Project Dersjøhuset 90			
File no.			
File name			
Description facade			
Date 27.06.07			
Drawn by IT		Drawn by	
Scale 1:100		Sheet	

alliance  
arkitekter as **itero**

This drawing is the property of Itero AS, and should not be copied, distributed or in any other way made known to others without the approval of Itero AS.