







CAMILLA COLLETSGATE 14.

PLANER 1:100.

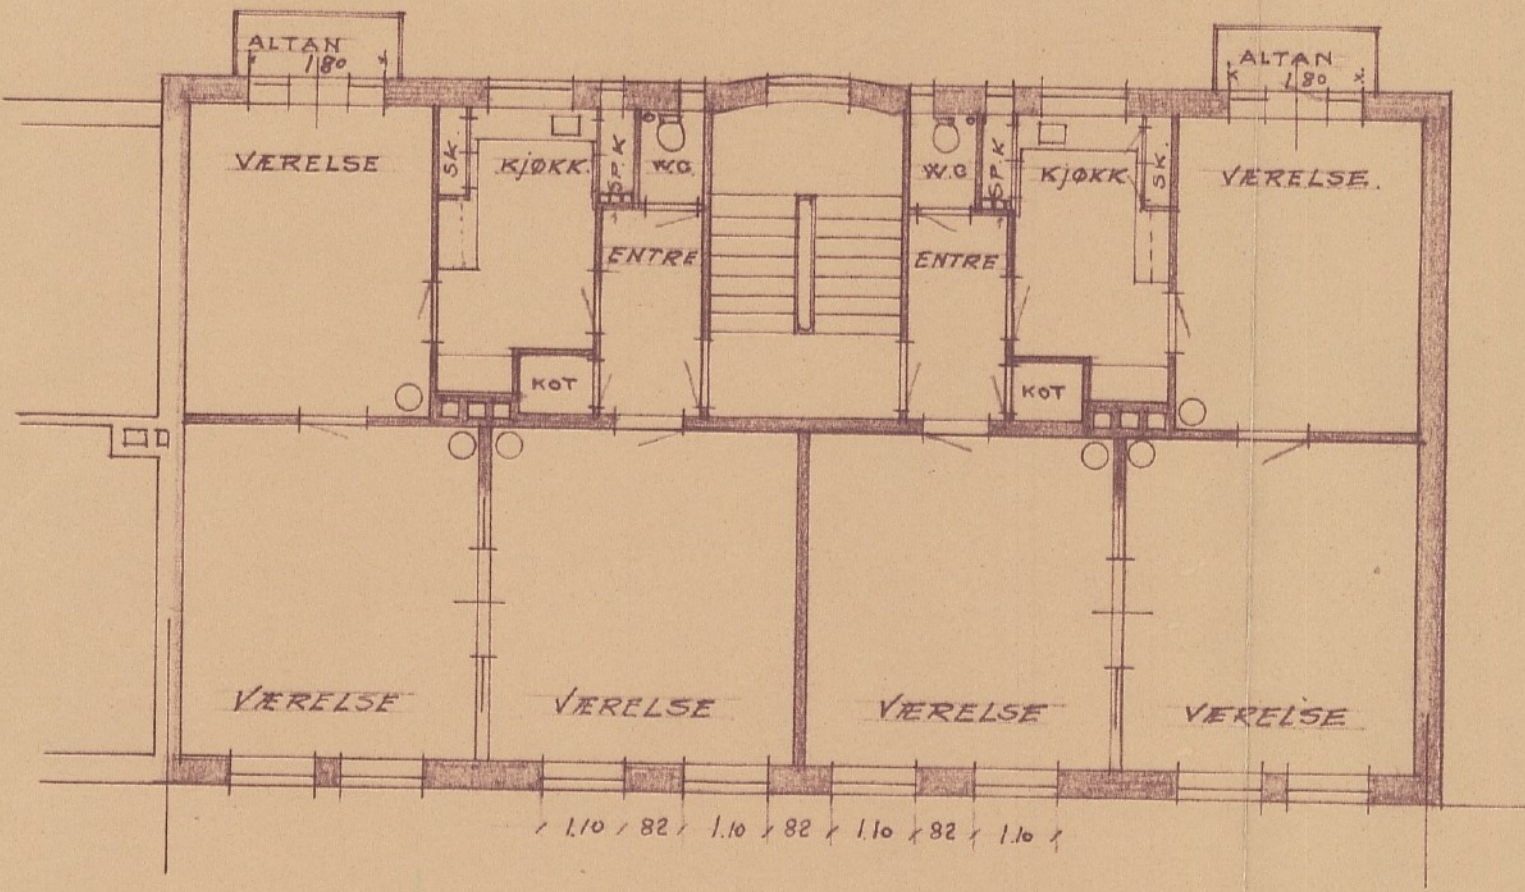

2DEN og 3DIE ETAGE

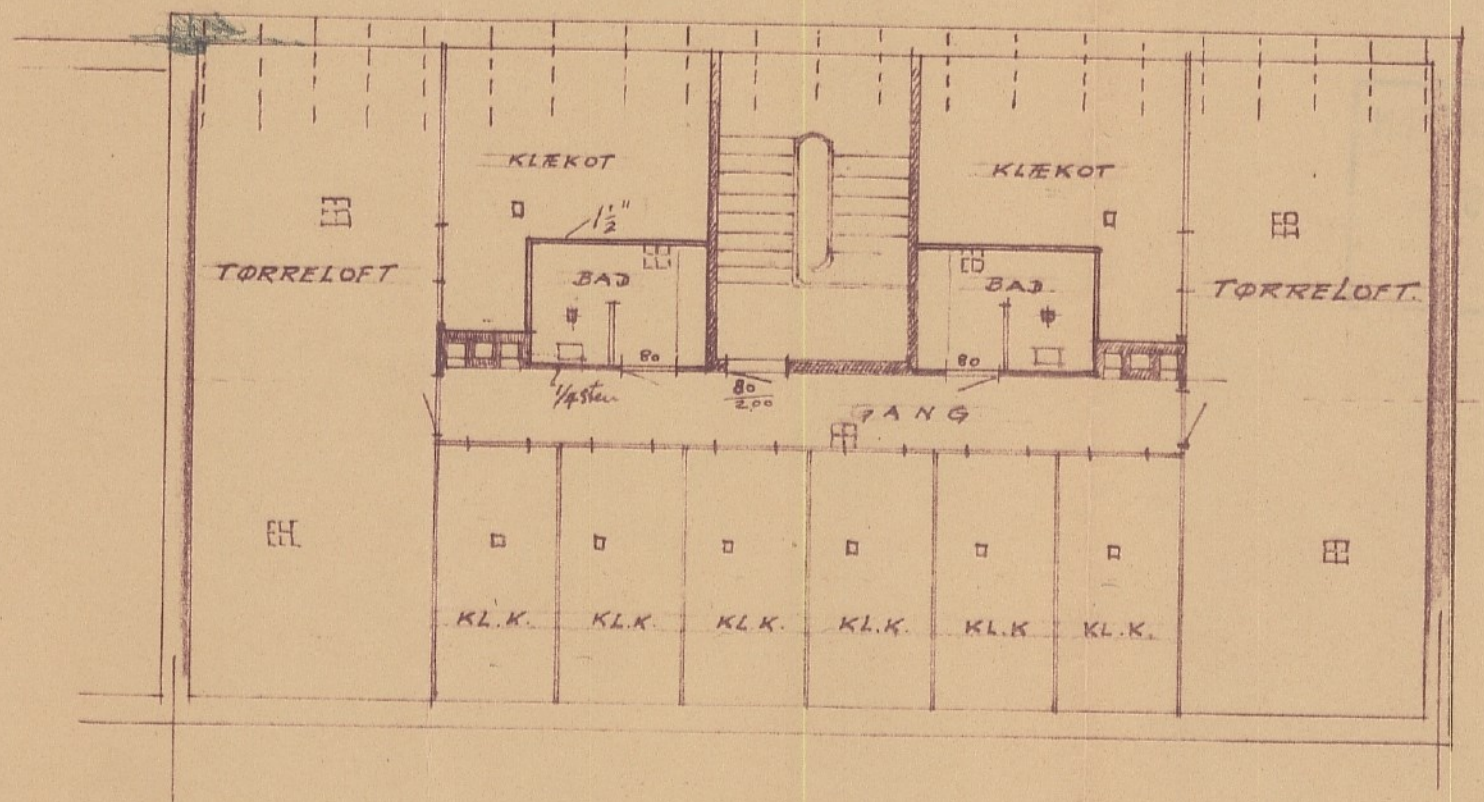

LOFT.

Bergen i dec. 1933  
E. Tjøtta




MOTTAT  
23 JUN. 1934  
BYMÅSSINSP.



BL.

# CAMILLA COLLETS GATE 14.

PLANER 1:100.

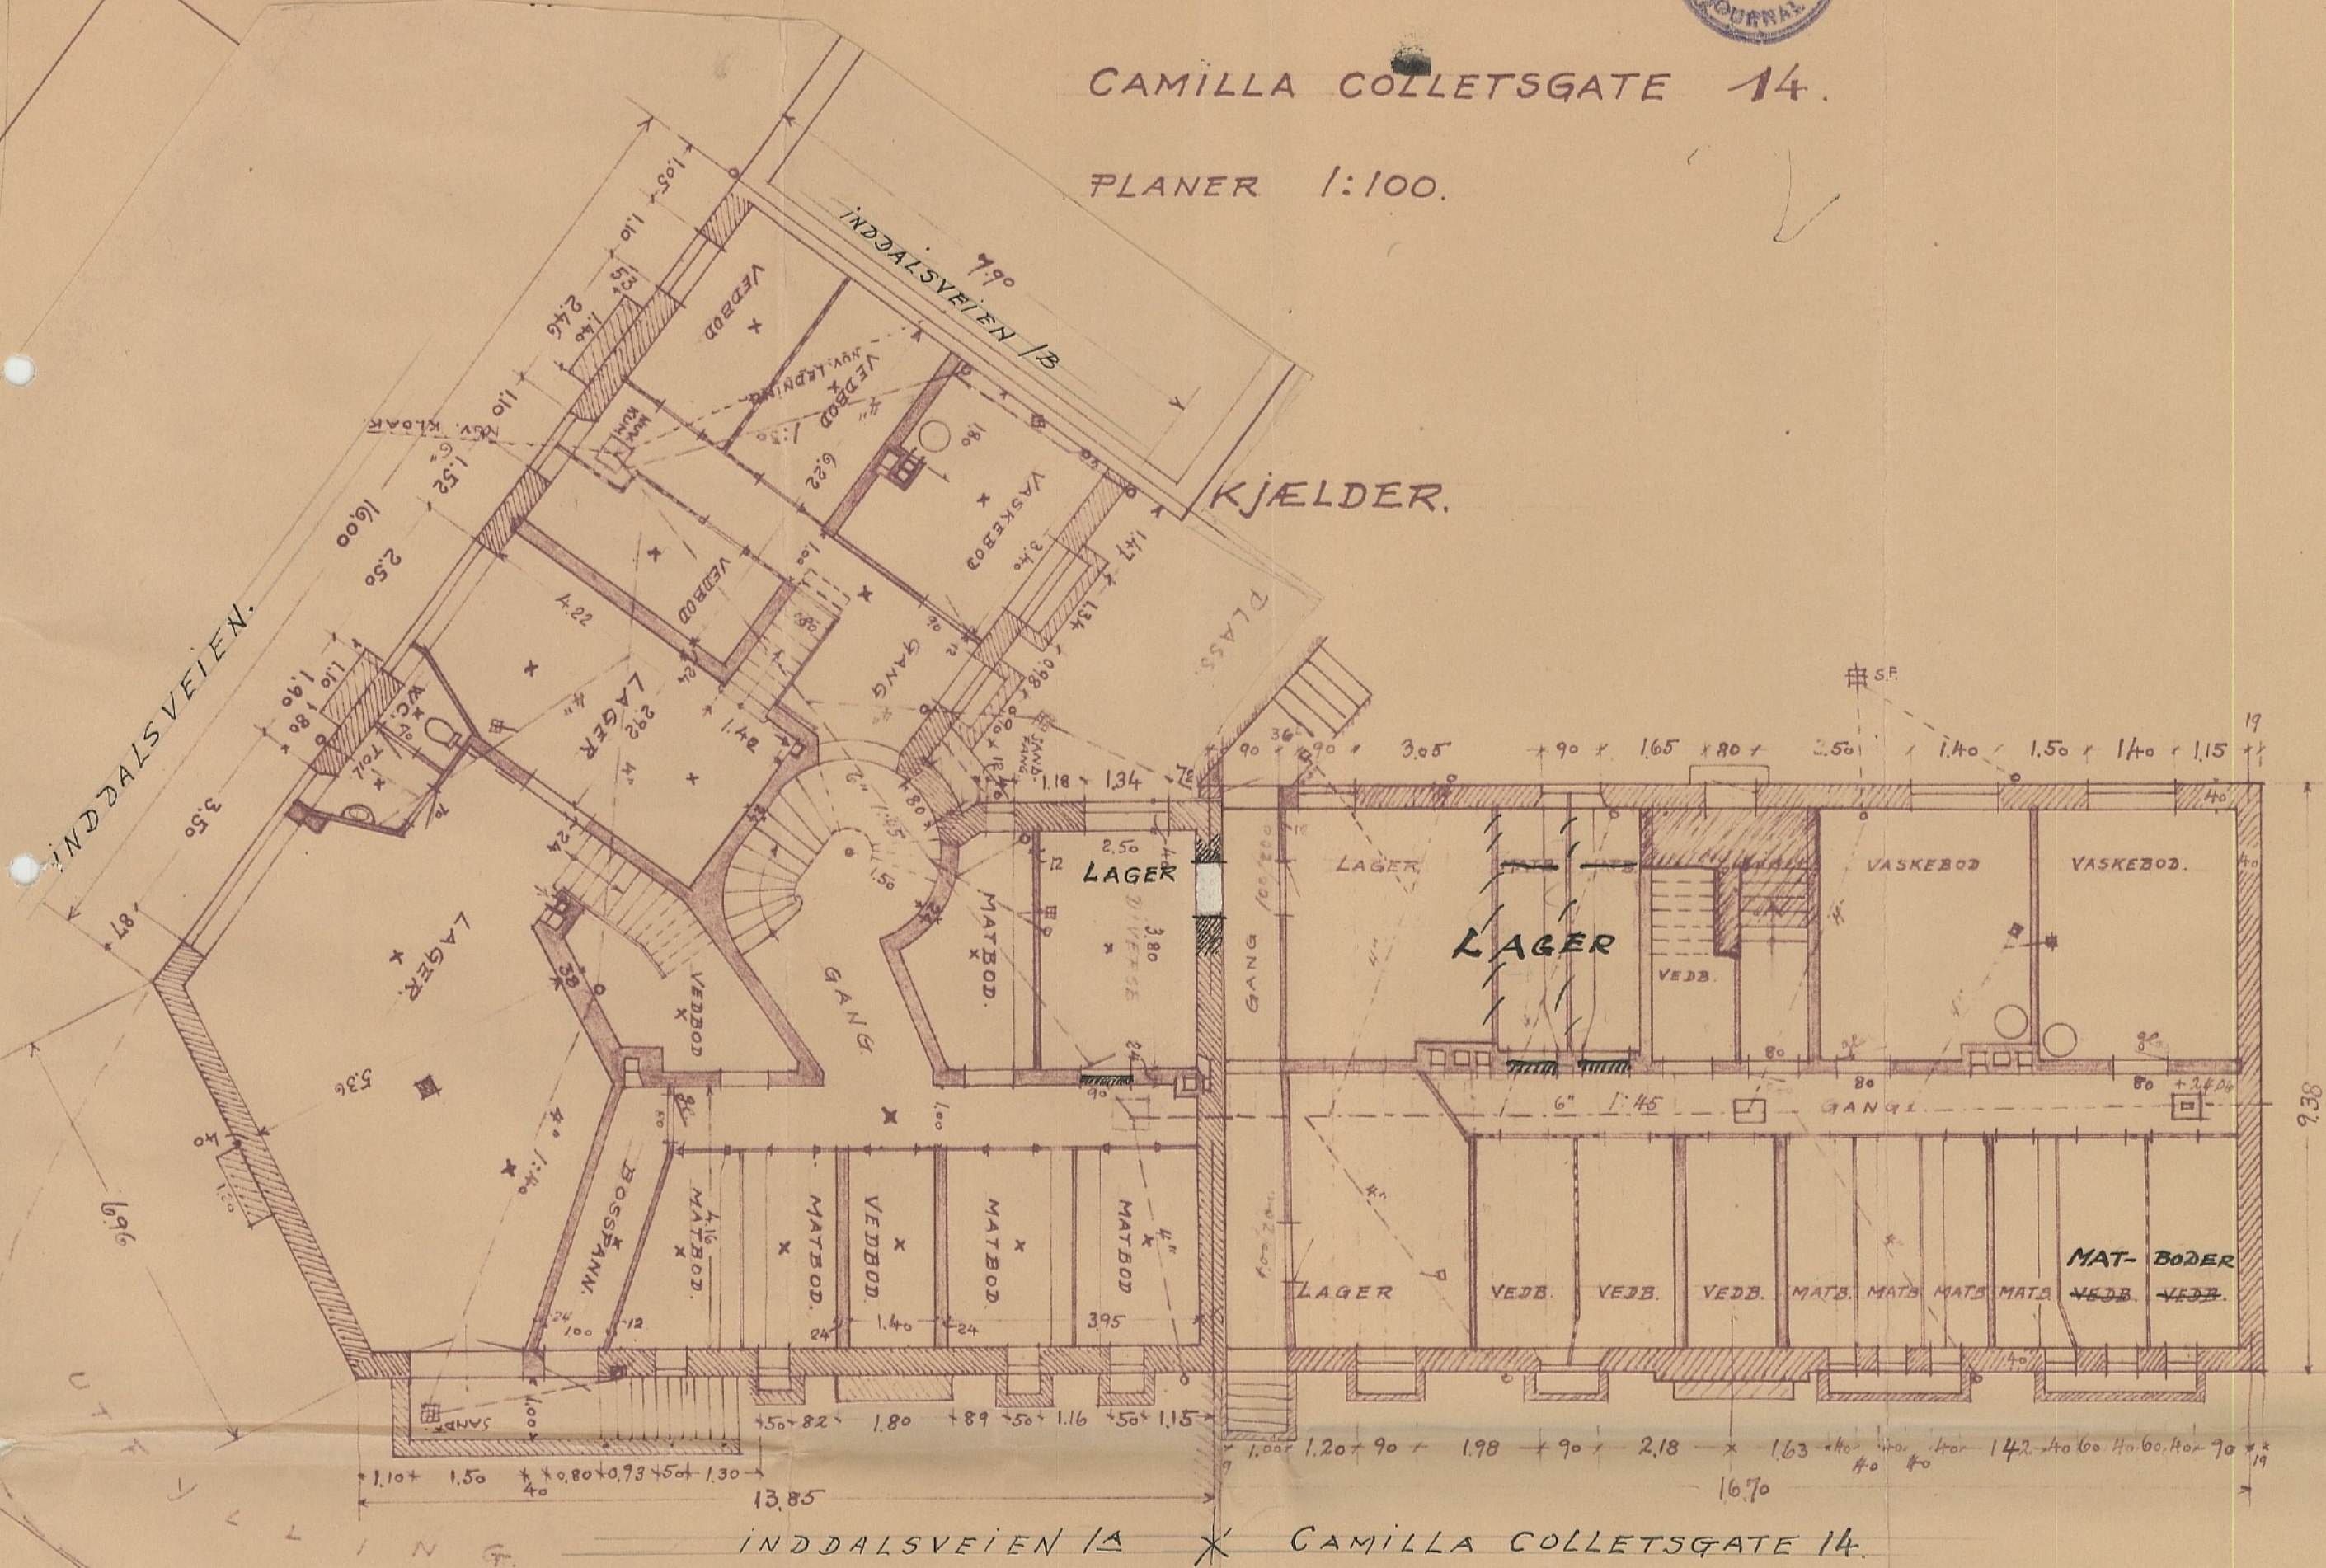


*Pergeu i des. 1933*  
*E. Tusth*



CAMILLA COLLETSGATE 14.

FACADER 1:100

Oppn. skedens 1. nr.  
876/1933.

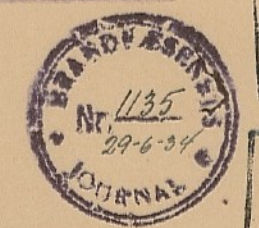

MOTTAT  
28. DEC. 1933  
IYEN POSTKSP.

BYGNINGSCEFEN  
5. JAN. 1934




INDDALSVEIEN 14 \* CAMILLA COLLETSG. 14.

MOT GATEN.

15/3/34



MOT GÅRDSPLASS.

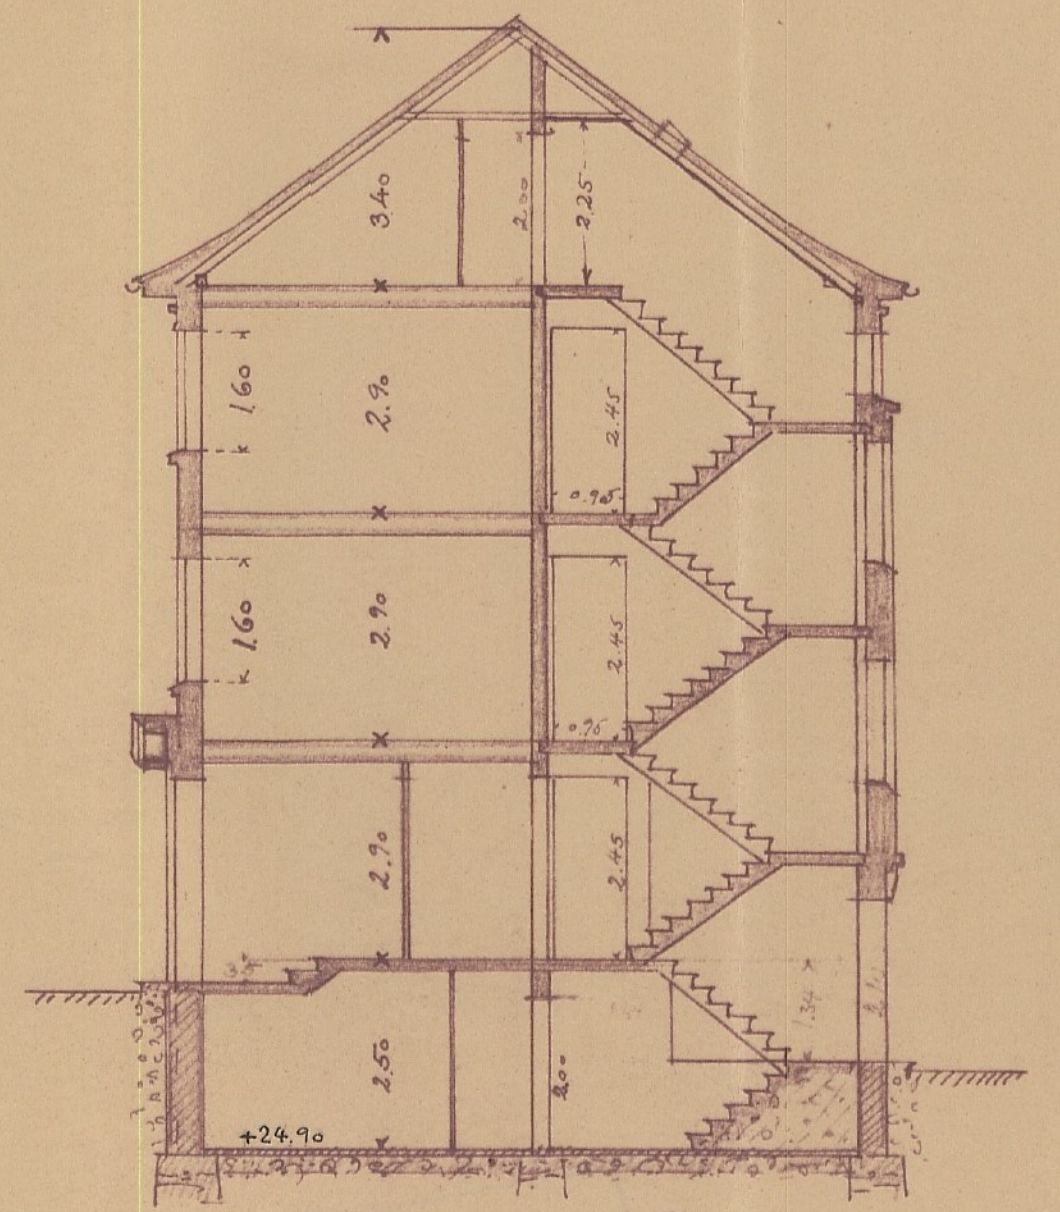

TVERSNIT.


Bergen i dec. 1933  
E. Tjøtta




CAMILLA COLLETSGATE 14.

PLANER 1:100.

23 JUN. 1934  
BYGNINGSINSPEKTORATET

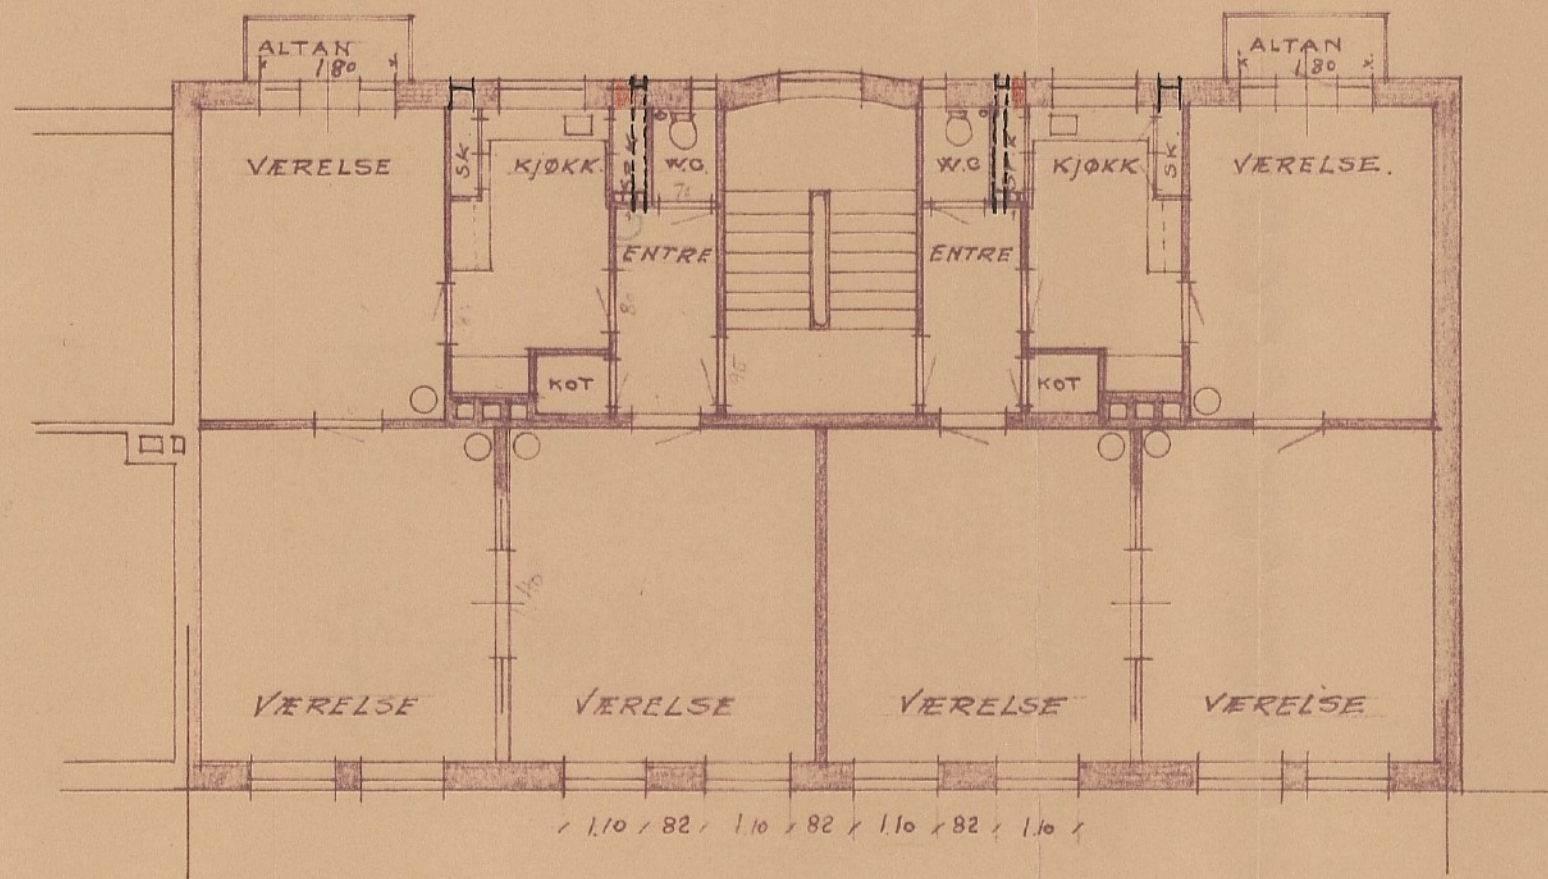

2DEN OG 3DE ETAGE

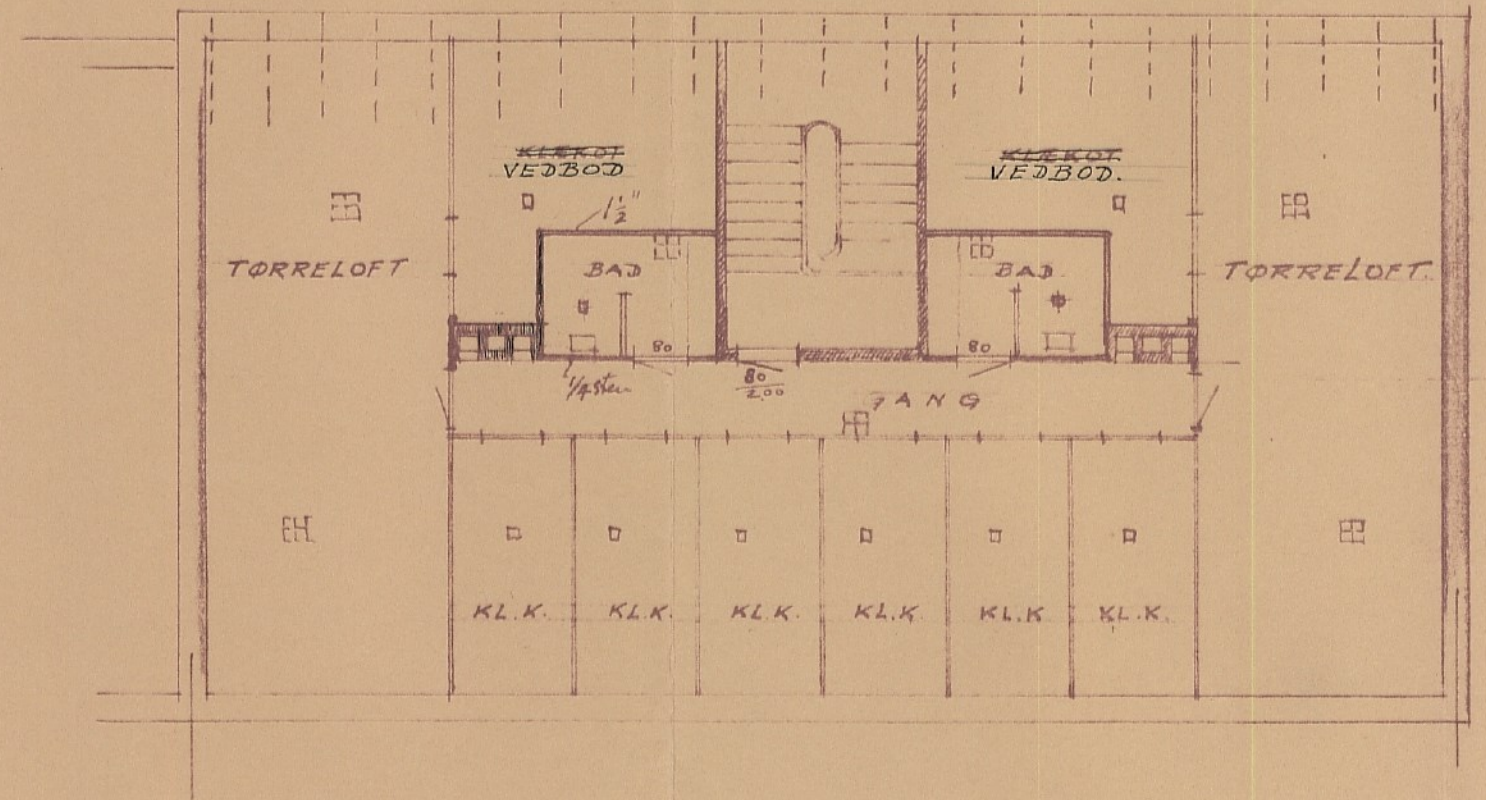

LOFT.

Bergen i dec. 1933  
E. Ingth.